


1  
A2.1

GROUND FLOOR PLAN  
SCALE: SCALE: 1/32" = 1'-0"


15,937 SQUARE FEET

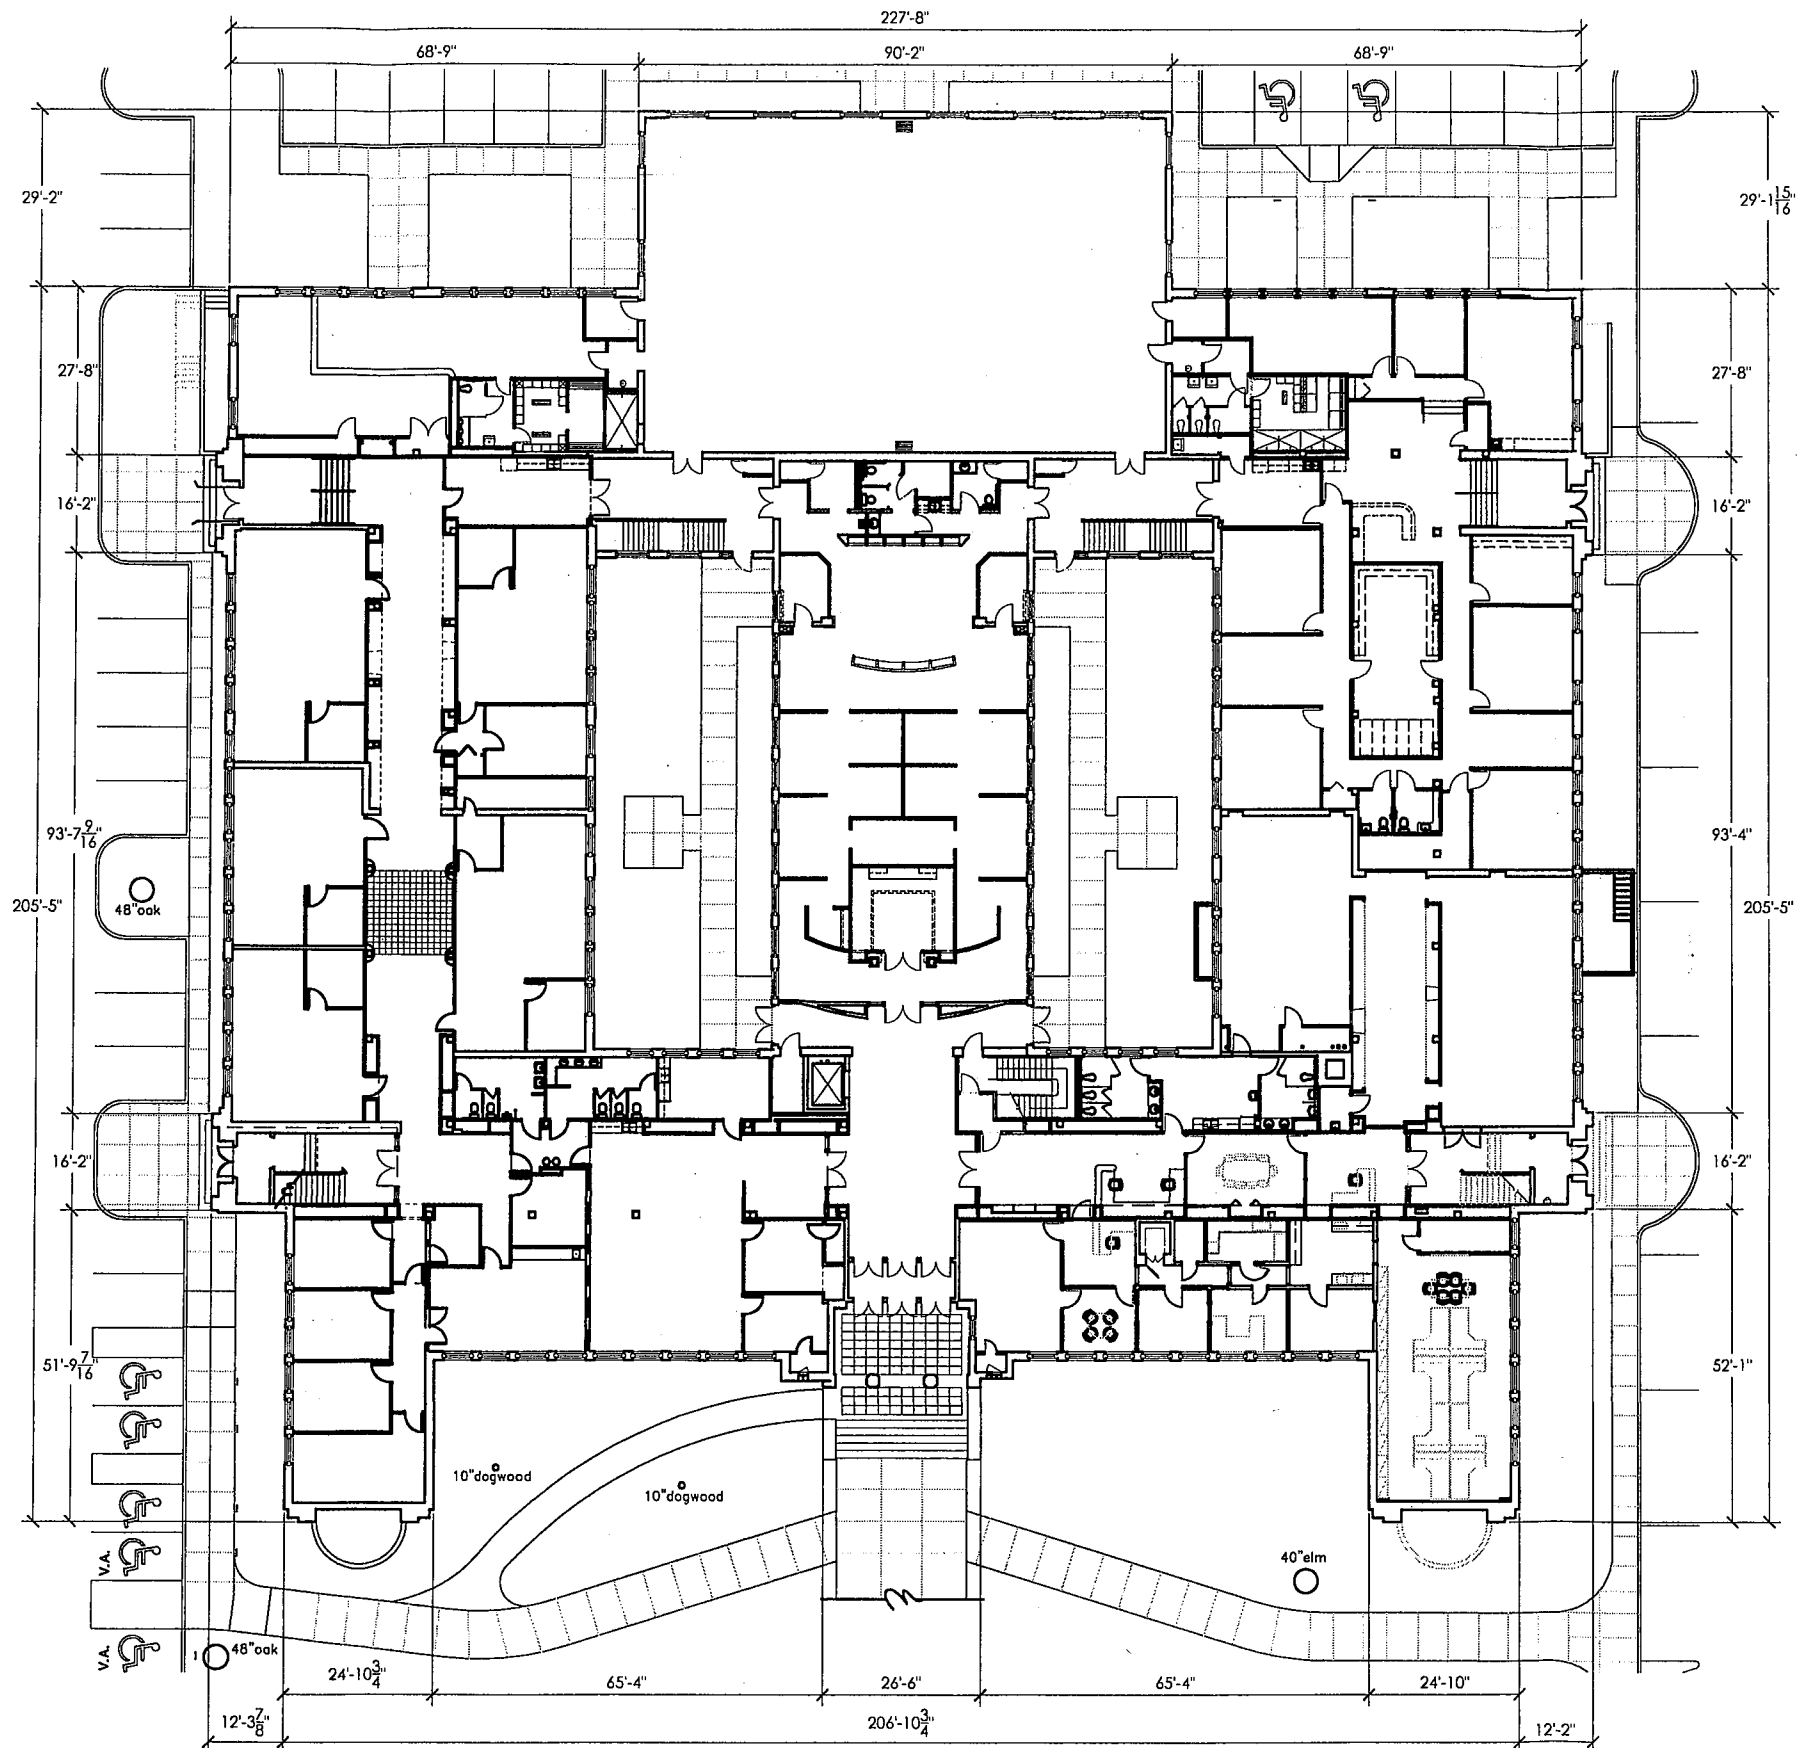

1  
A2.2

FIRST FLOOR PLAN  
SCALE: SCALE: 1/32" = 1'-0"

39,276 SQUARE FEET

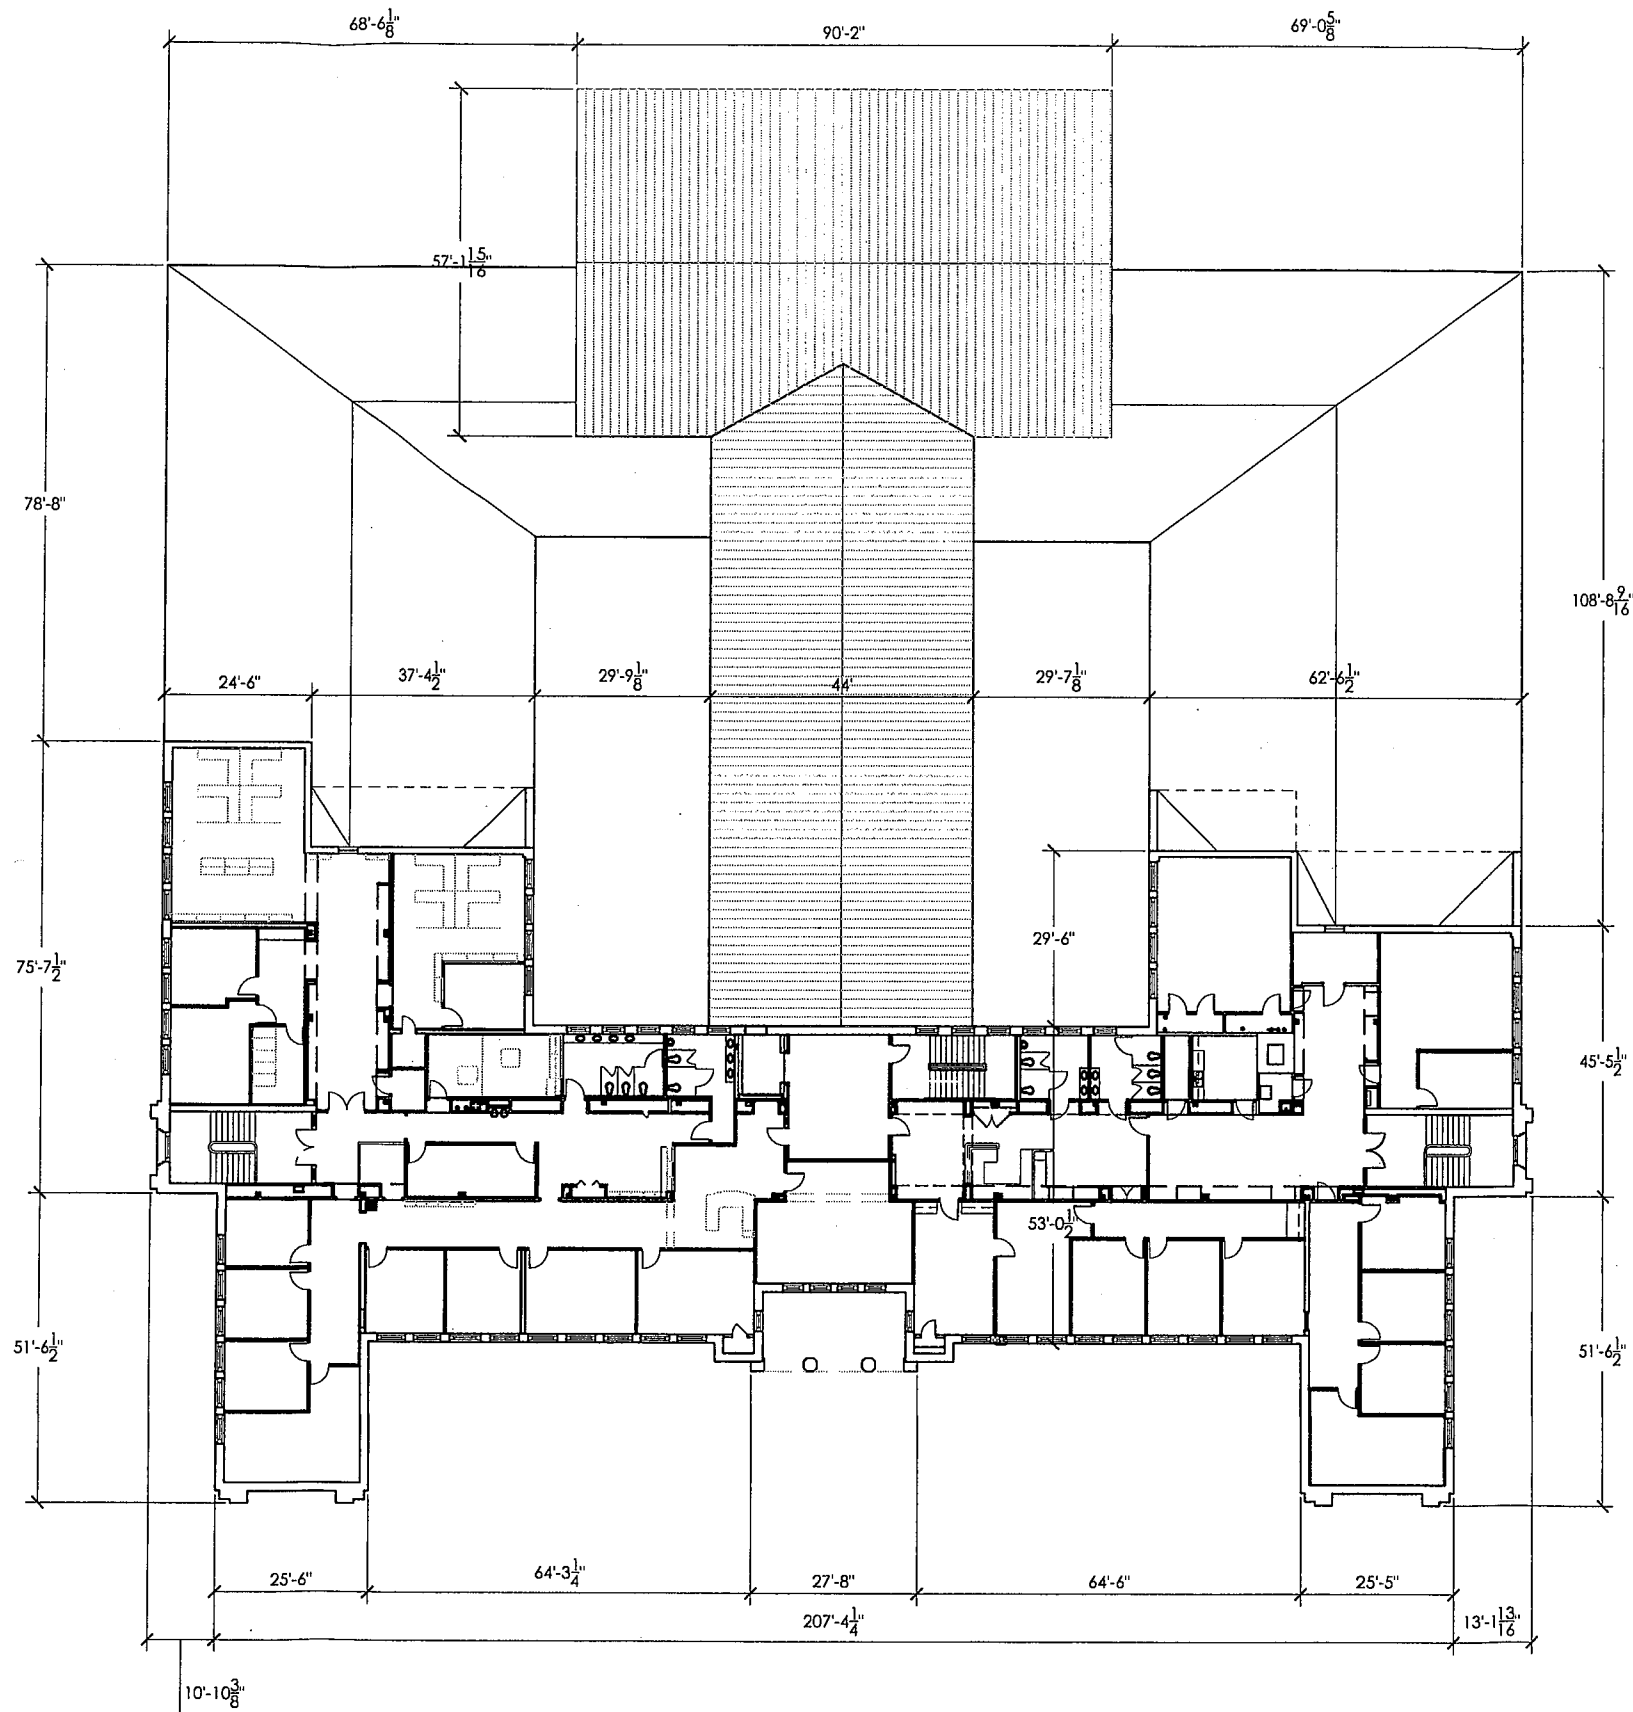

1  
A2.3

SECOND FLOOR PLAN  
SCALE: SCALE:  $3/32" = 1'-0"$

16,237 SQUARE FEET