


STATE OF TENNESSEE  
ANDERSON COUNTY  
Received for record the  
Fee \$ 12.00 Paid  
Richard Z. Smith Register

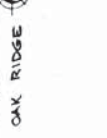

**LEGEND**


- PROPERTY LINE w/ IRON PIN
- EASEMENT LINE
- 12" C.B. STORM SEWER w/ CATCH BASIN
- ( ) ORIGINAL DATA
- CITY WATER LINE
- CITY SEWER LINE

**ZONED UB-2** DISTRICT SETBACKS  
FRONT - 30 FT  
EXIT SIDE - 30 FT  
INIT SIDE - 0 FT  
REAR - 30 FT  
ACREAGE RESUBDIVIDED = 1.15 AC.



I HEREBY CERTIFY THAT THIS CLASS "B" SURVEY AND THAT RATIO OF PRECISION OF THE IS NOT LESS THAN 1/5000 AS HEREON.  
Richard Z. Smith  
Deed Reference F-11, 000  
Page 466

**ETE CONSULTING ENGINEERING, INC.**  
Oak Ridge, TN., Ph. 482-4053  
**RESUBDIVISION**  
PARCEL 249  
1'-20" REVISION  
BLOCK PLAN SD-17-OK A W PLAZA  
OAK RIDGE, ANDERSON COUNTY, TENNESSEE  

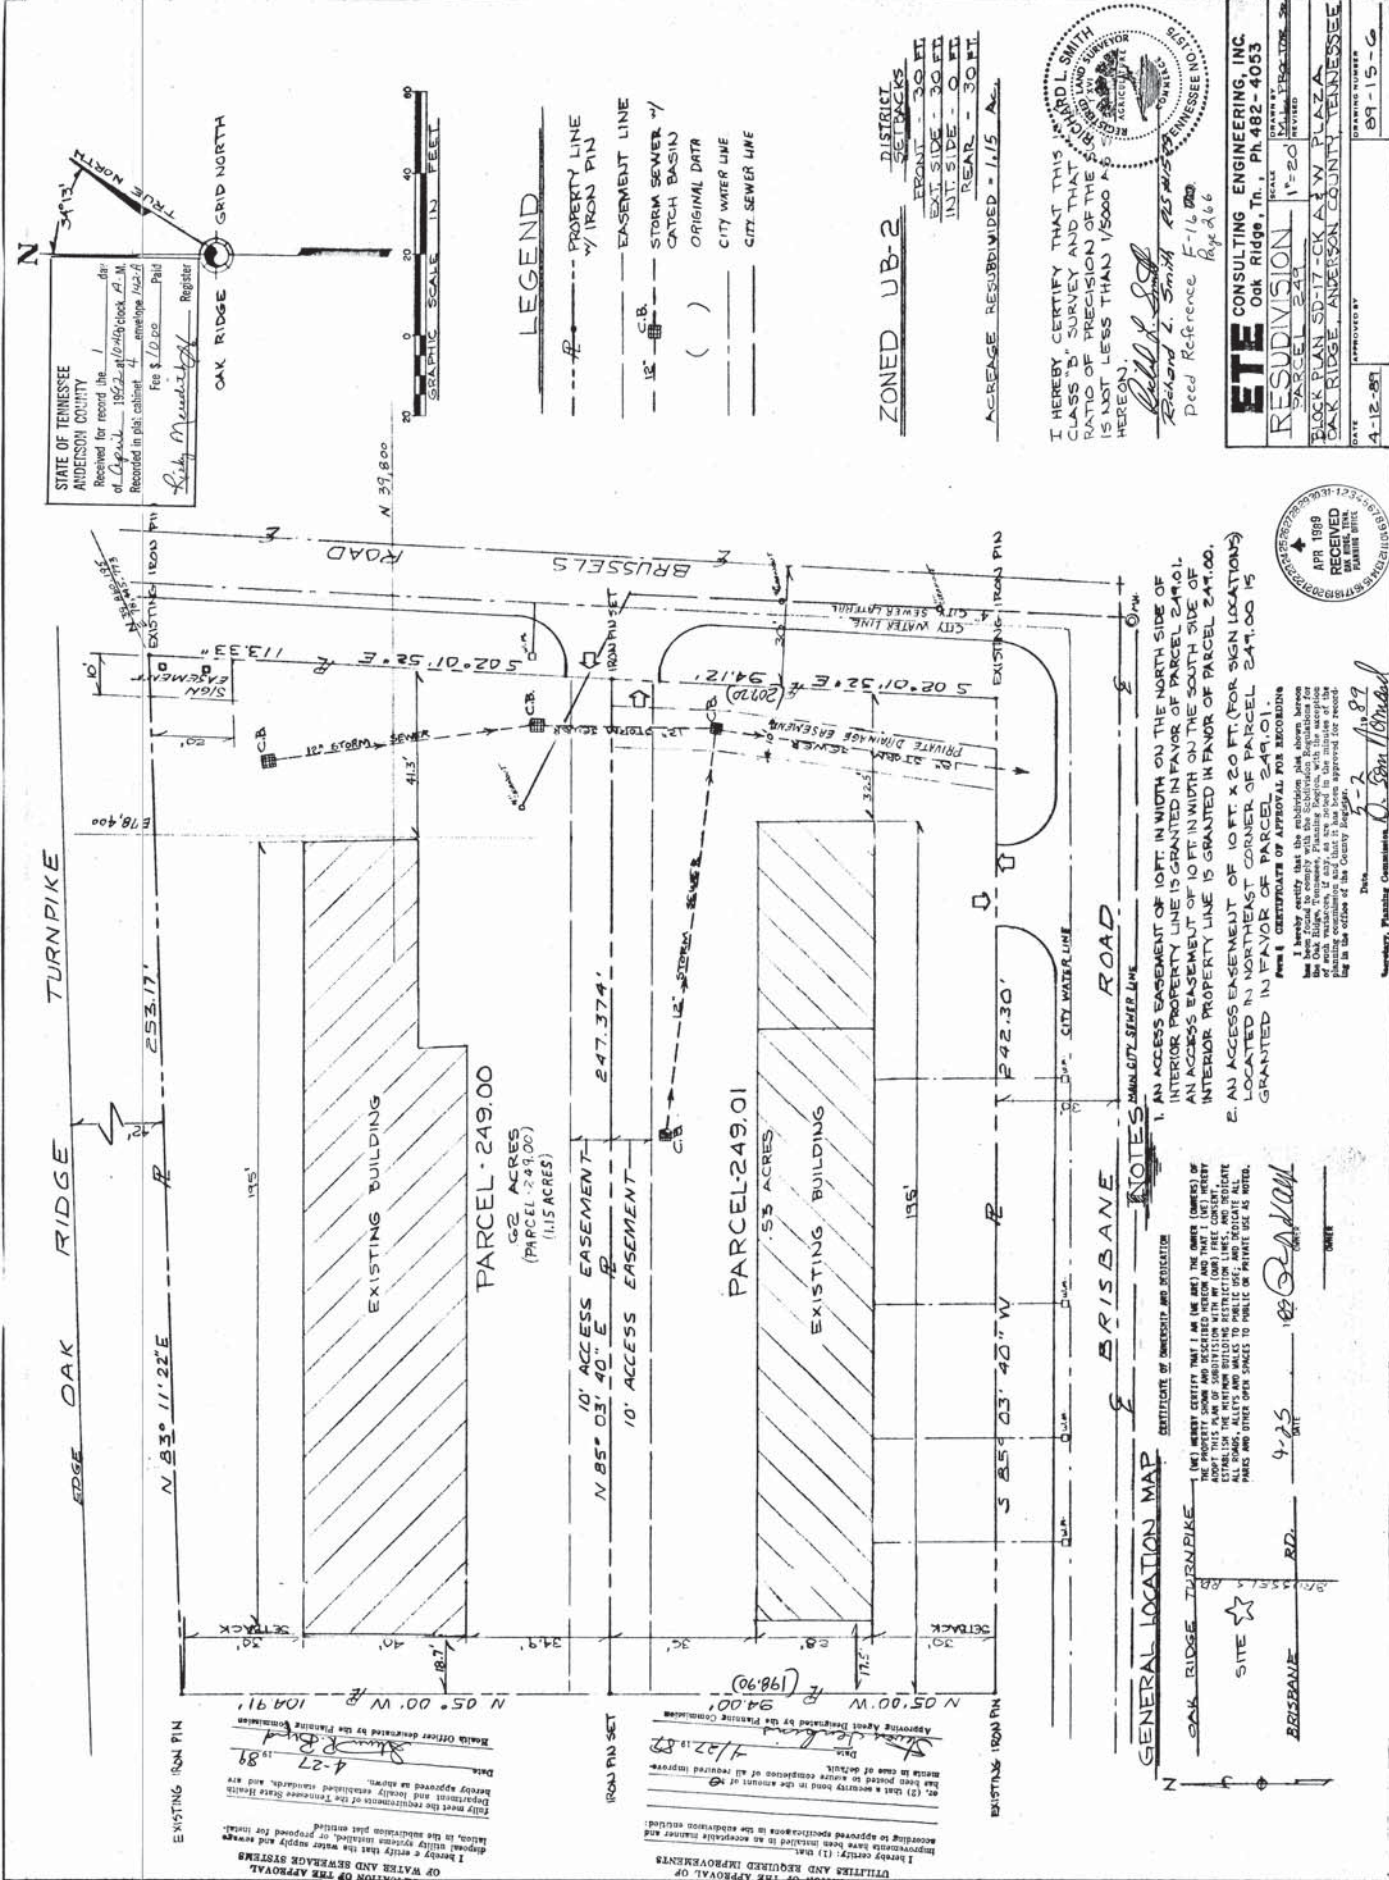

**GENERAL LOCATION MAP**  
CERTIFICATE OF OWNERSHIP AND DISPOSITION  
OAK RIDGE TURNPIKE  
BRISBANE RD.  
SITE

**NOTES**

- AN ACCESS EASEMENT OF 10 FT IN WIDTH ON THE NORTH SIDE OF INTERIOR PROPERTY LINE IS GRANTED IN FAVOR OF PARCEL 249.01. AN ACCESS EASEMENT OF 10 FT IN WIDTH ON THE SOUTH SIDE OF INTERIOR PROPERTY LINE IS GRANTED IN FAVOR OF PARCEL 249.00.
- AN ACCESS EASEMENT OF 10 FT X 20 FT (FOR SIGN LOCATIONS) LOCATED IN NORTHEAST CORNER OF PARCEL 249.00 IS GRANTED IN FAVOR OF PARCEL 249.01.


RECEIVED  
PLANNING DEPARTMENT  
OAK RIDGE, TENN.




