
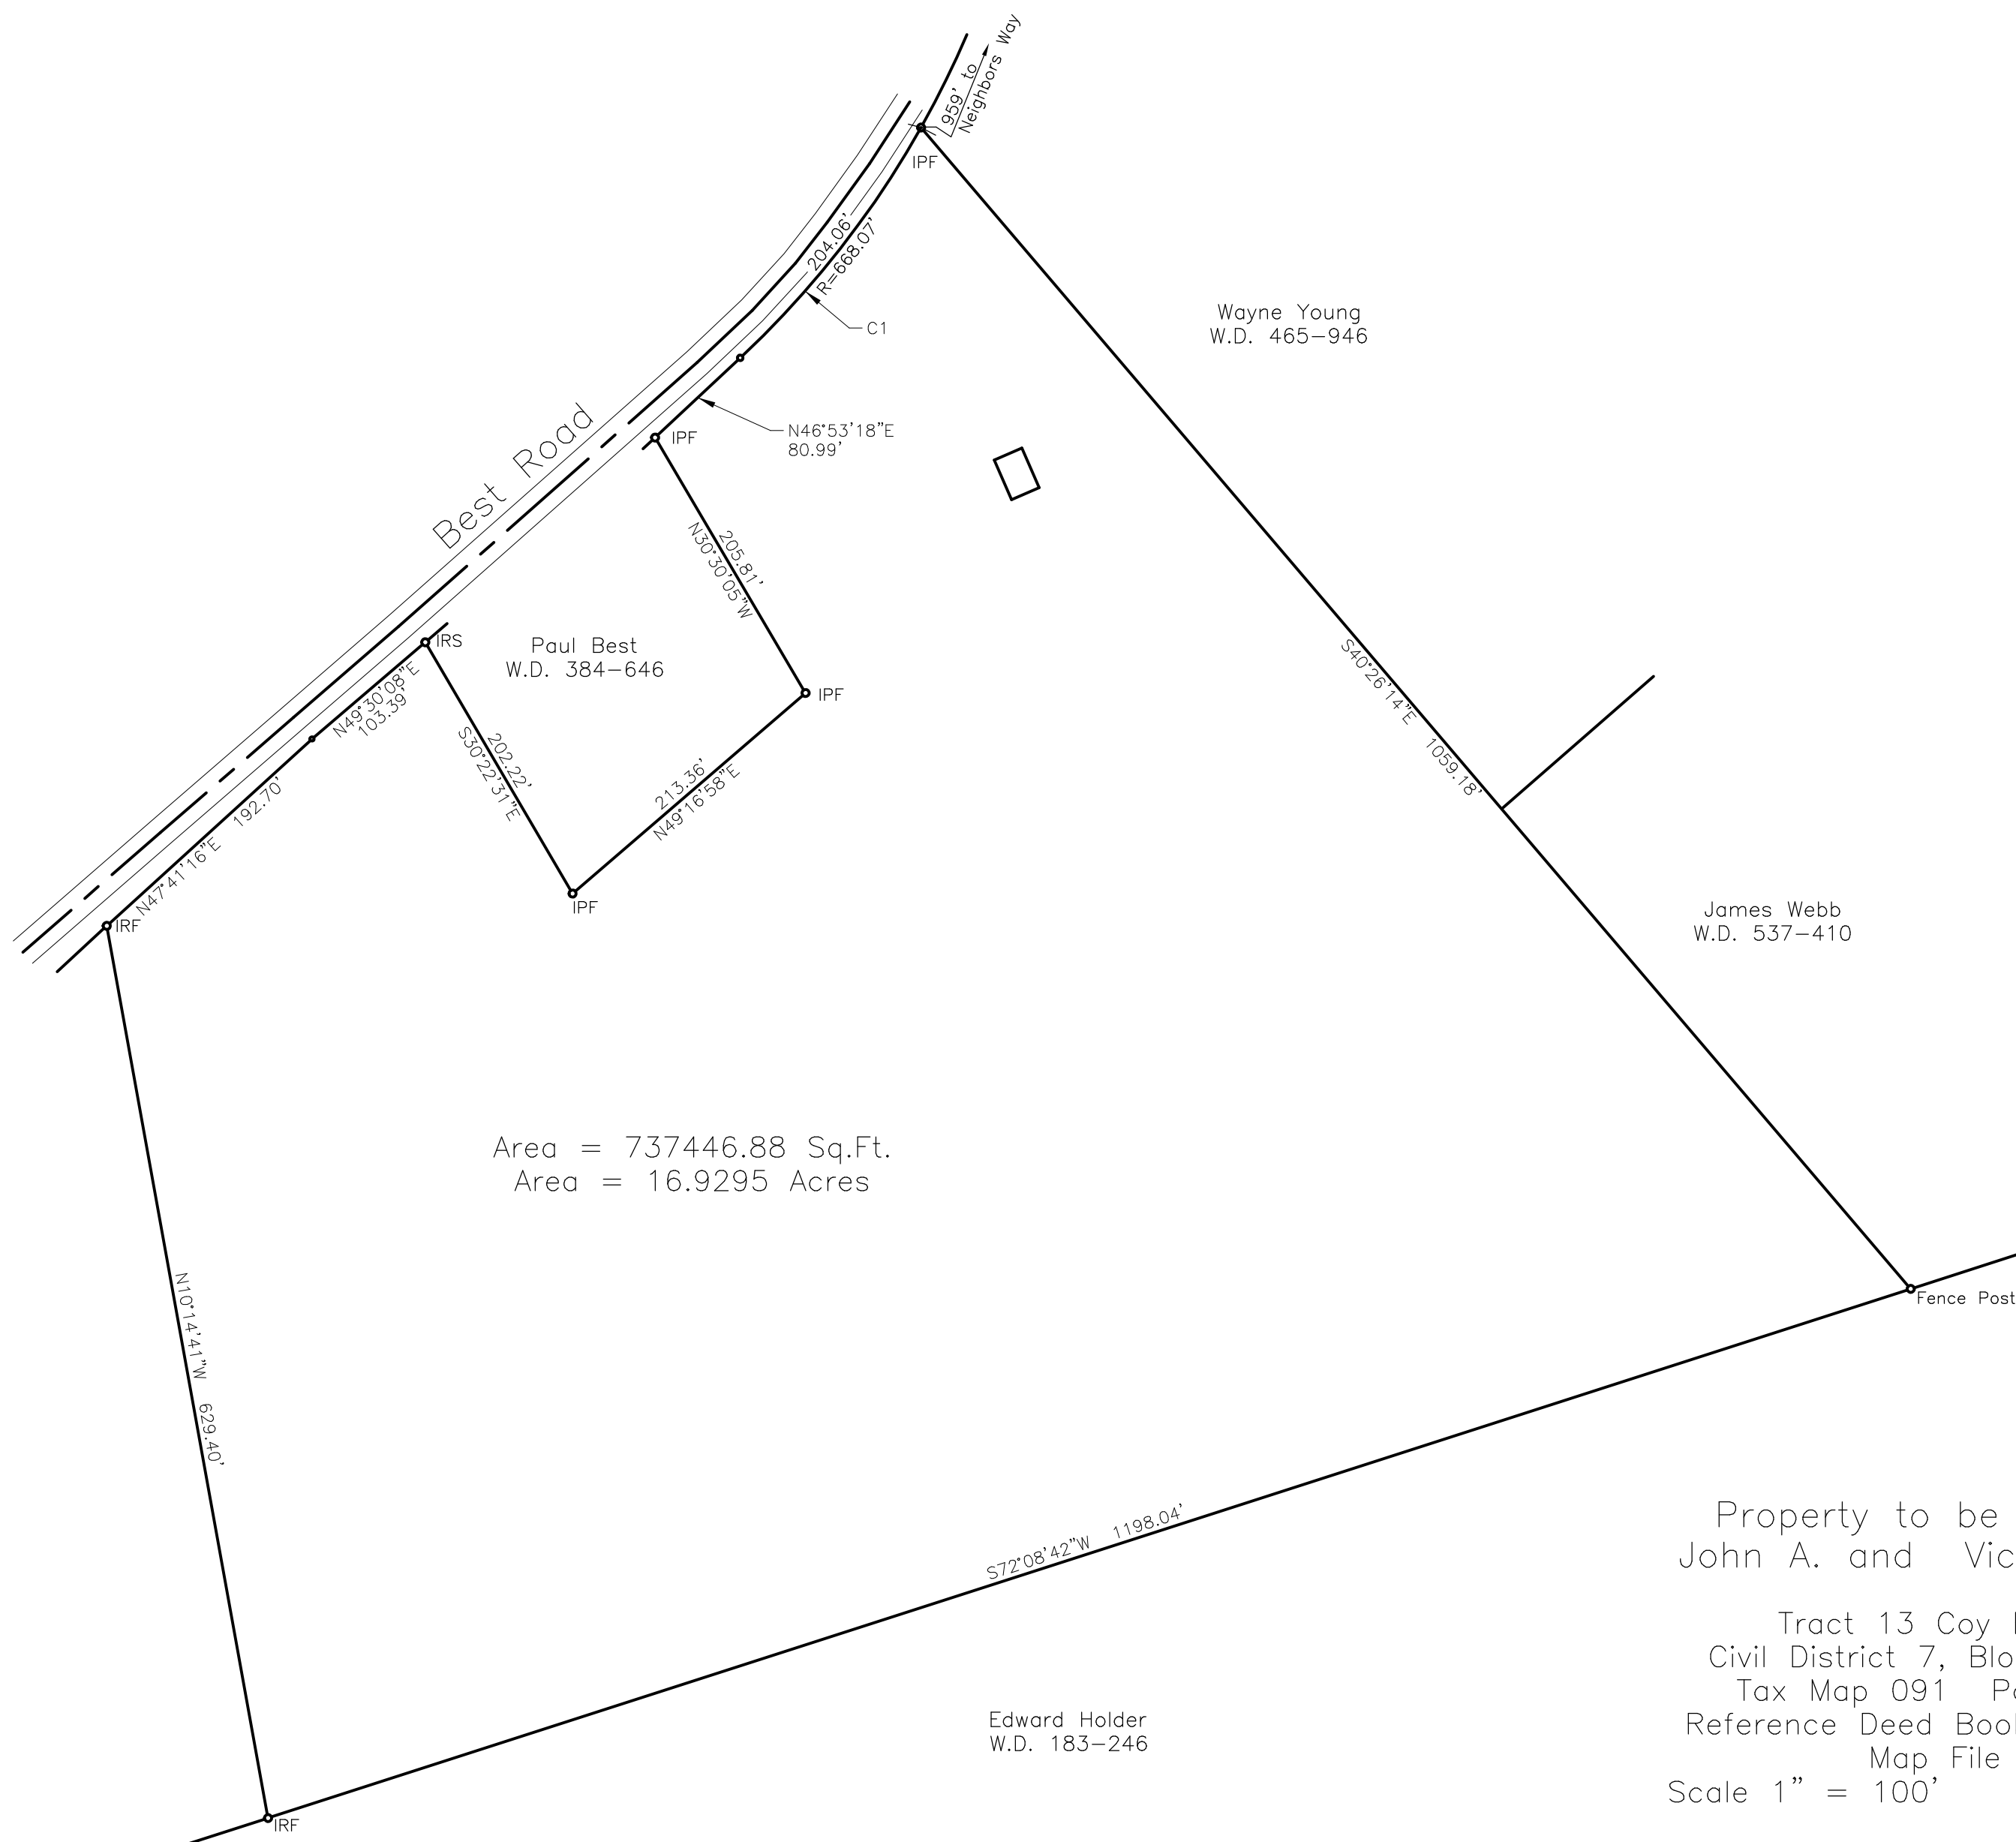


CURVE TABLE

C1 I=17°30'03" R=668.07' T=102.83' L=204.06' CB=N38°08'17"E CH=203.27'

CERTIFICATION
I hereby certify that this is a Category I
survey and the ratio of precision of the
unadjusted survey is 1:10000 as shown hereon.

Michael L. Ogle
Michael L. Ogle
Tennessee Registered Surveyor # 1466
235 John Bouldin Dr. - Maryville, Tn. 37801
Phone (865) 981-3739

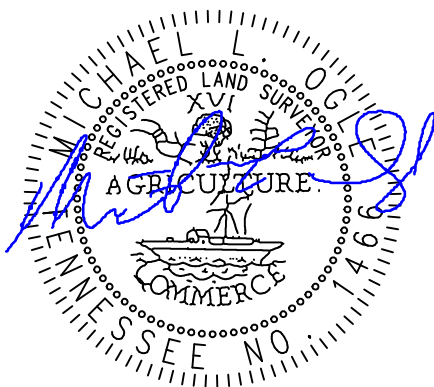

- NOTES:
1. IRF = Iron Rod Found
 2. IRS = Iron Rod Set
 3. IPF = Iron Pipe Found
 4. W.D.= Warranty Deed book and page.
 5. In accordance with FEMA flood insurance rate map 470356 0125 B this property is not in a flood zone.

Property to be conveyed to
John A. and Vickie L. Ramsey

Tract 13 Coy Best Estate
Civil District 7, Blount County, Tn.
Tax Map 091 Parcel 025.00
Reference Deed Book 272 Page 105
Map File 340B
Scale 1" = 100' Date 12-17-04

COPY