
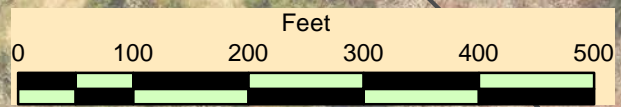


PUBLIC WORKS & ENGINEERING DEPARTMENT
 725 UNIVERSAL STREET
 ALCOA, TN 37701
 OFFICE: 865-380-4800

**Topside Road
 TAX MAP: 017**

Legend

- SS Gravity Line
- SS Force Main Line
- SS Manhole**
- Status**
- Active / In-Service
- SS Meter / Pump / Treatment Plant**
- Structure Type**
- Pump Station
- Water Meter
- Water Case Pipe

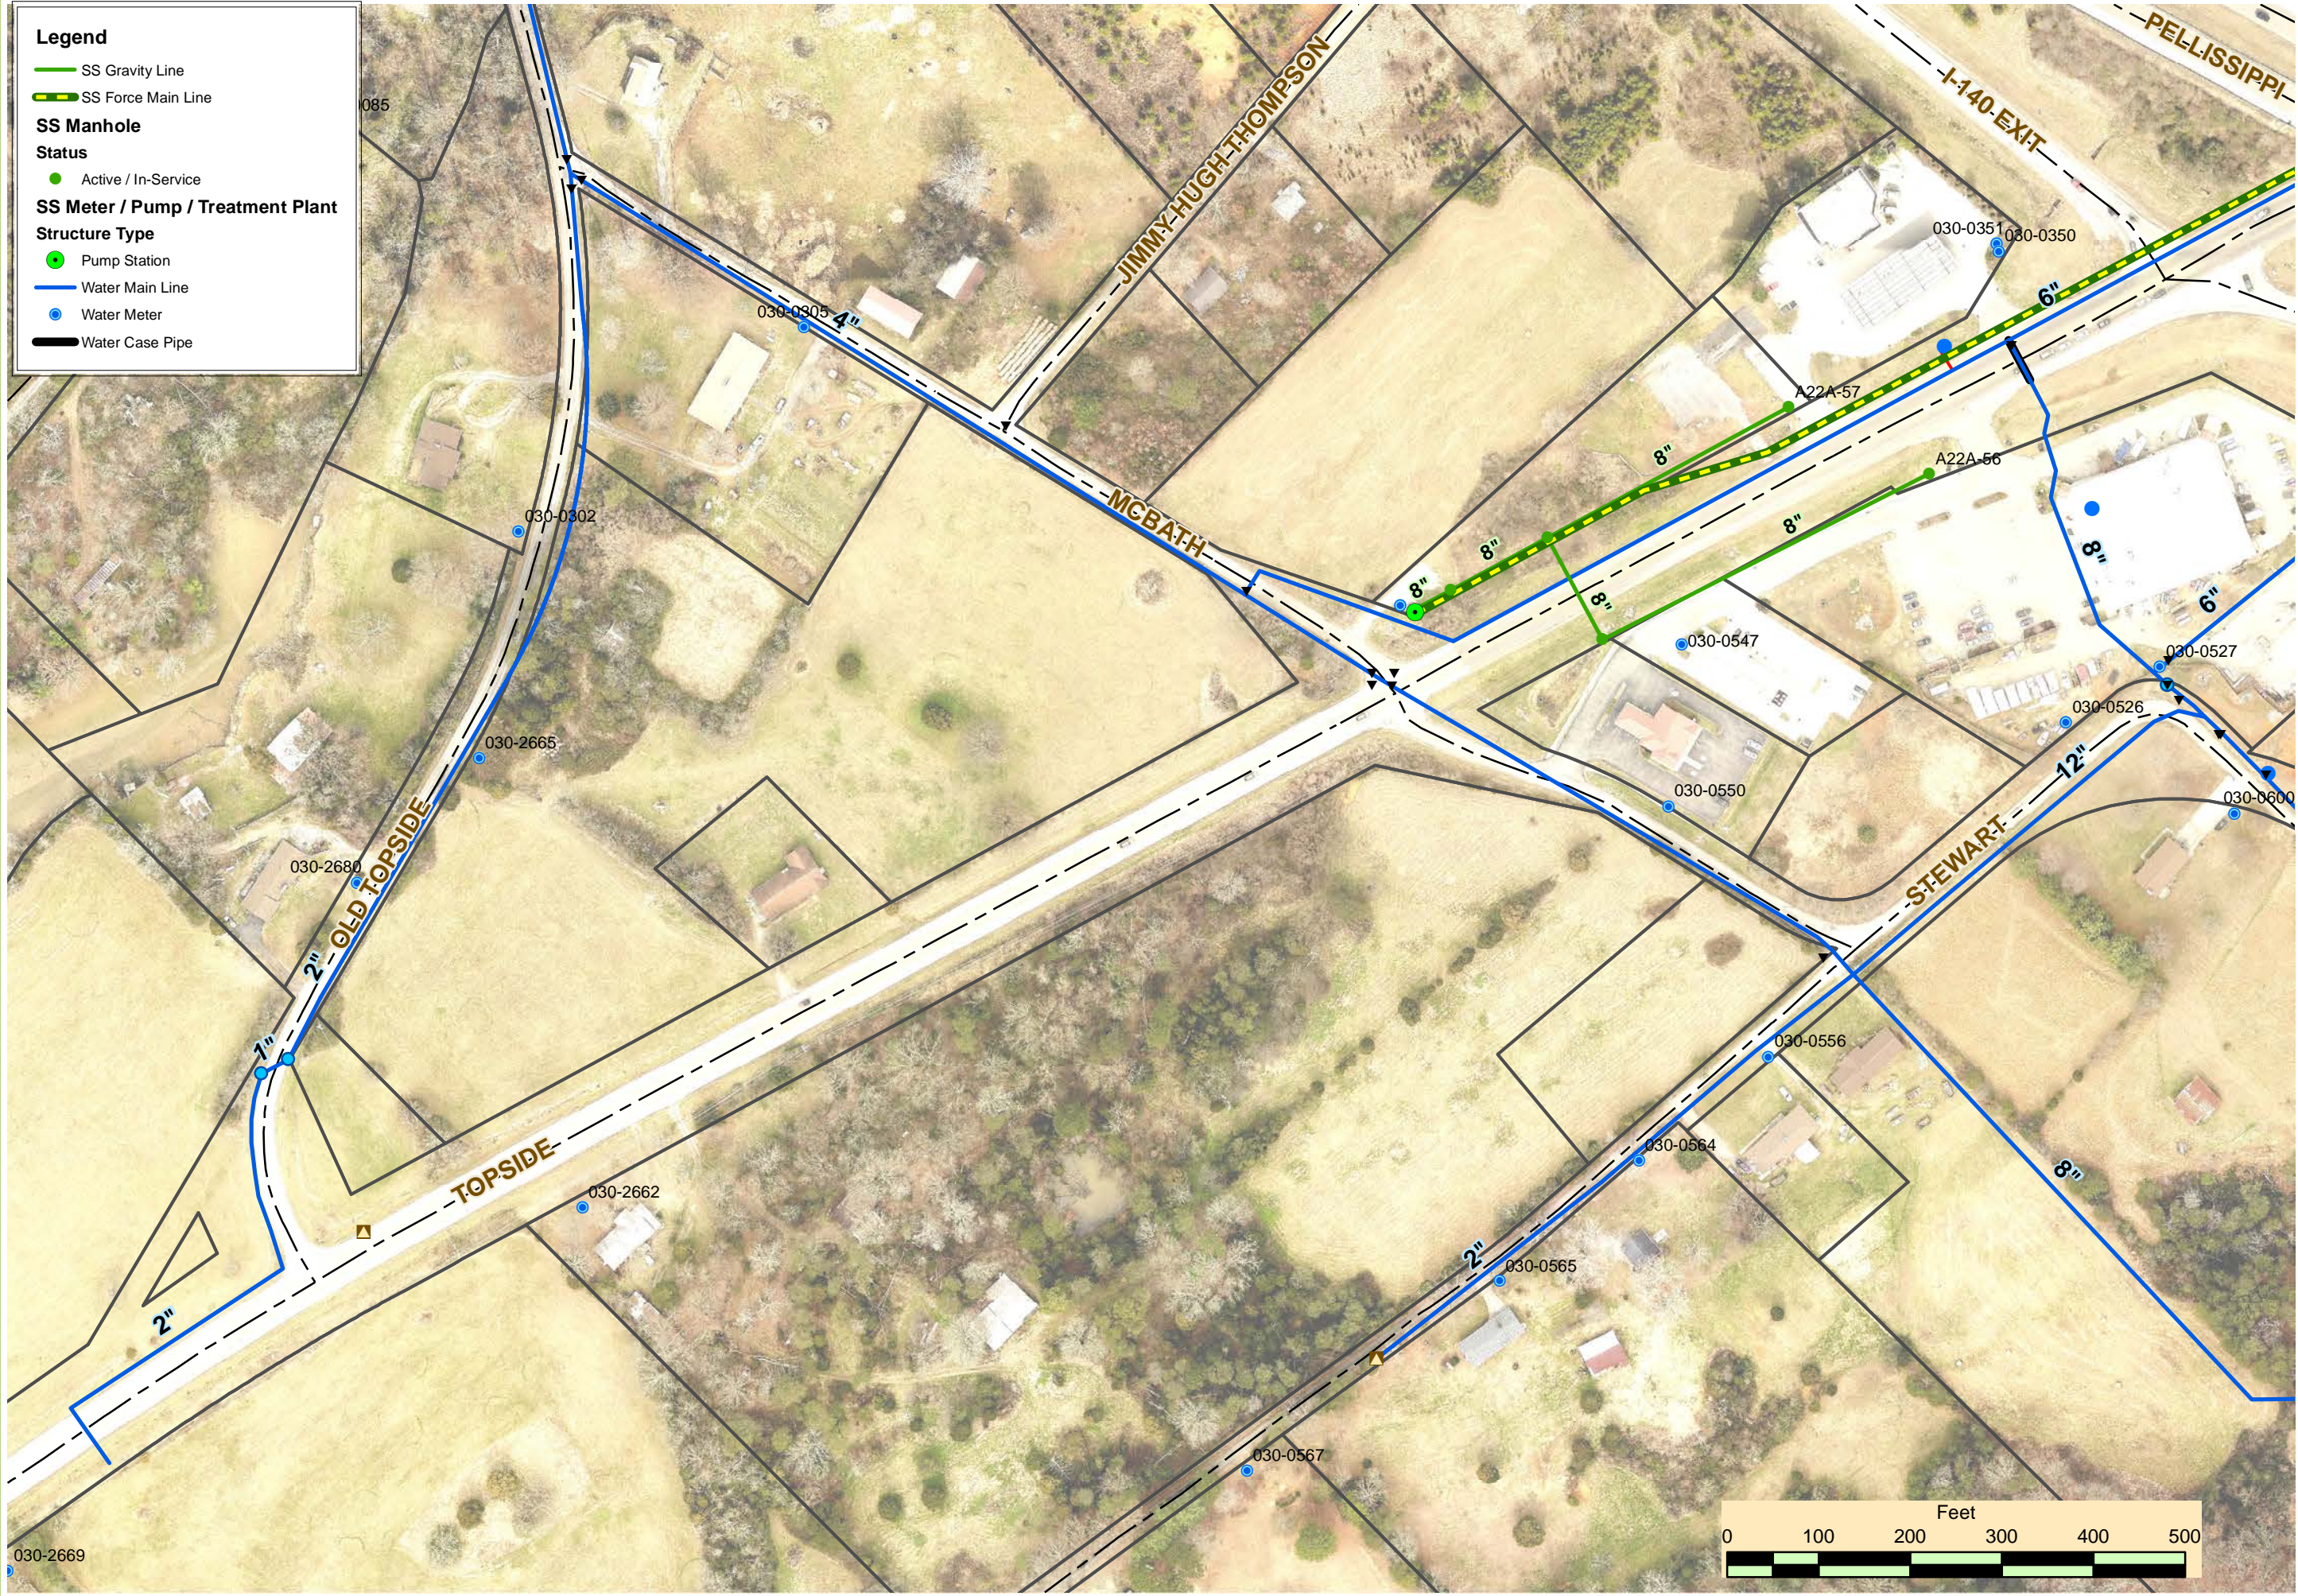

GENERAL MAPPING NOTES:

A. Location of water and sanitary sewer facilities on this map are based off previous record drawings and may not reflect accurate location of these facilities. Caution must be taken into account when considering these facilities for planning site reconstruction and use. Where public facilities are found an easement-by-use or by other documented means may exist.