


423 358 0184  
 175757

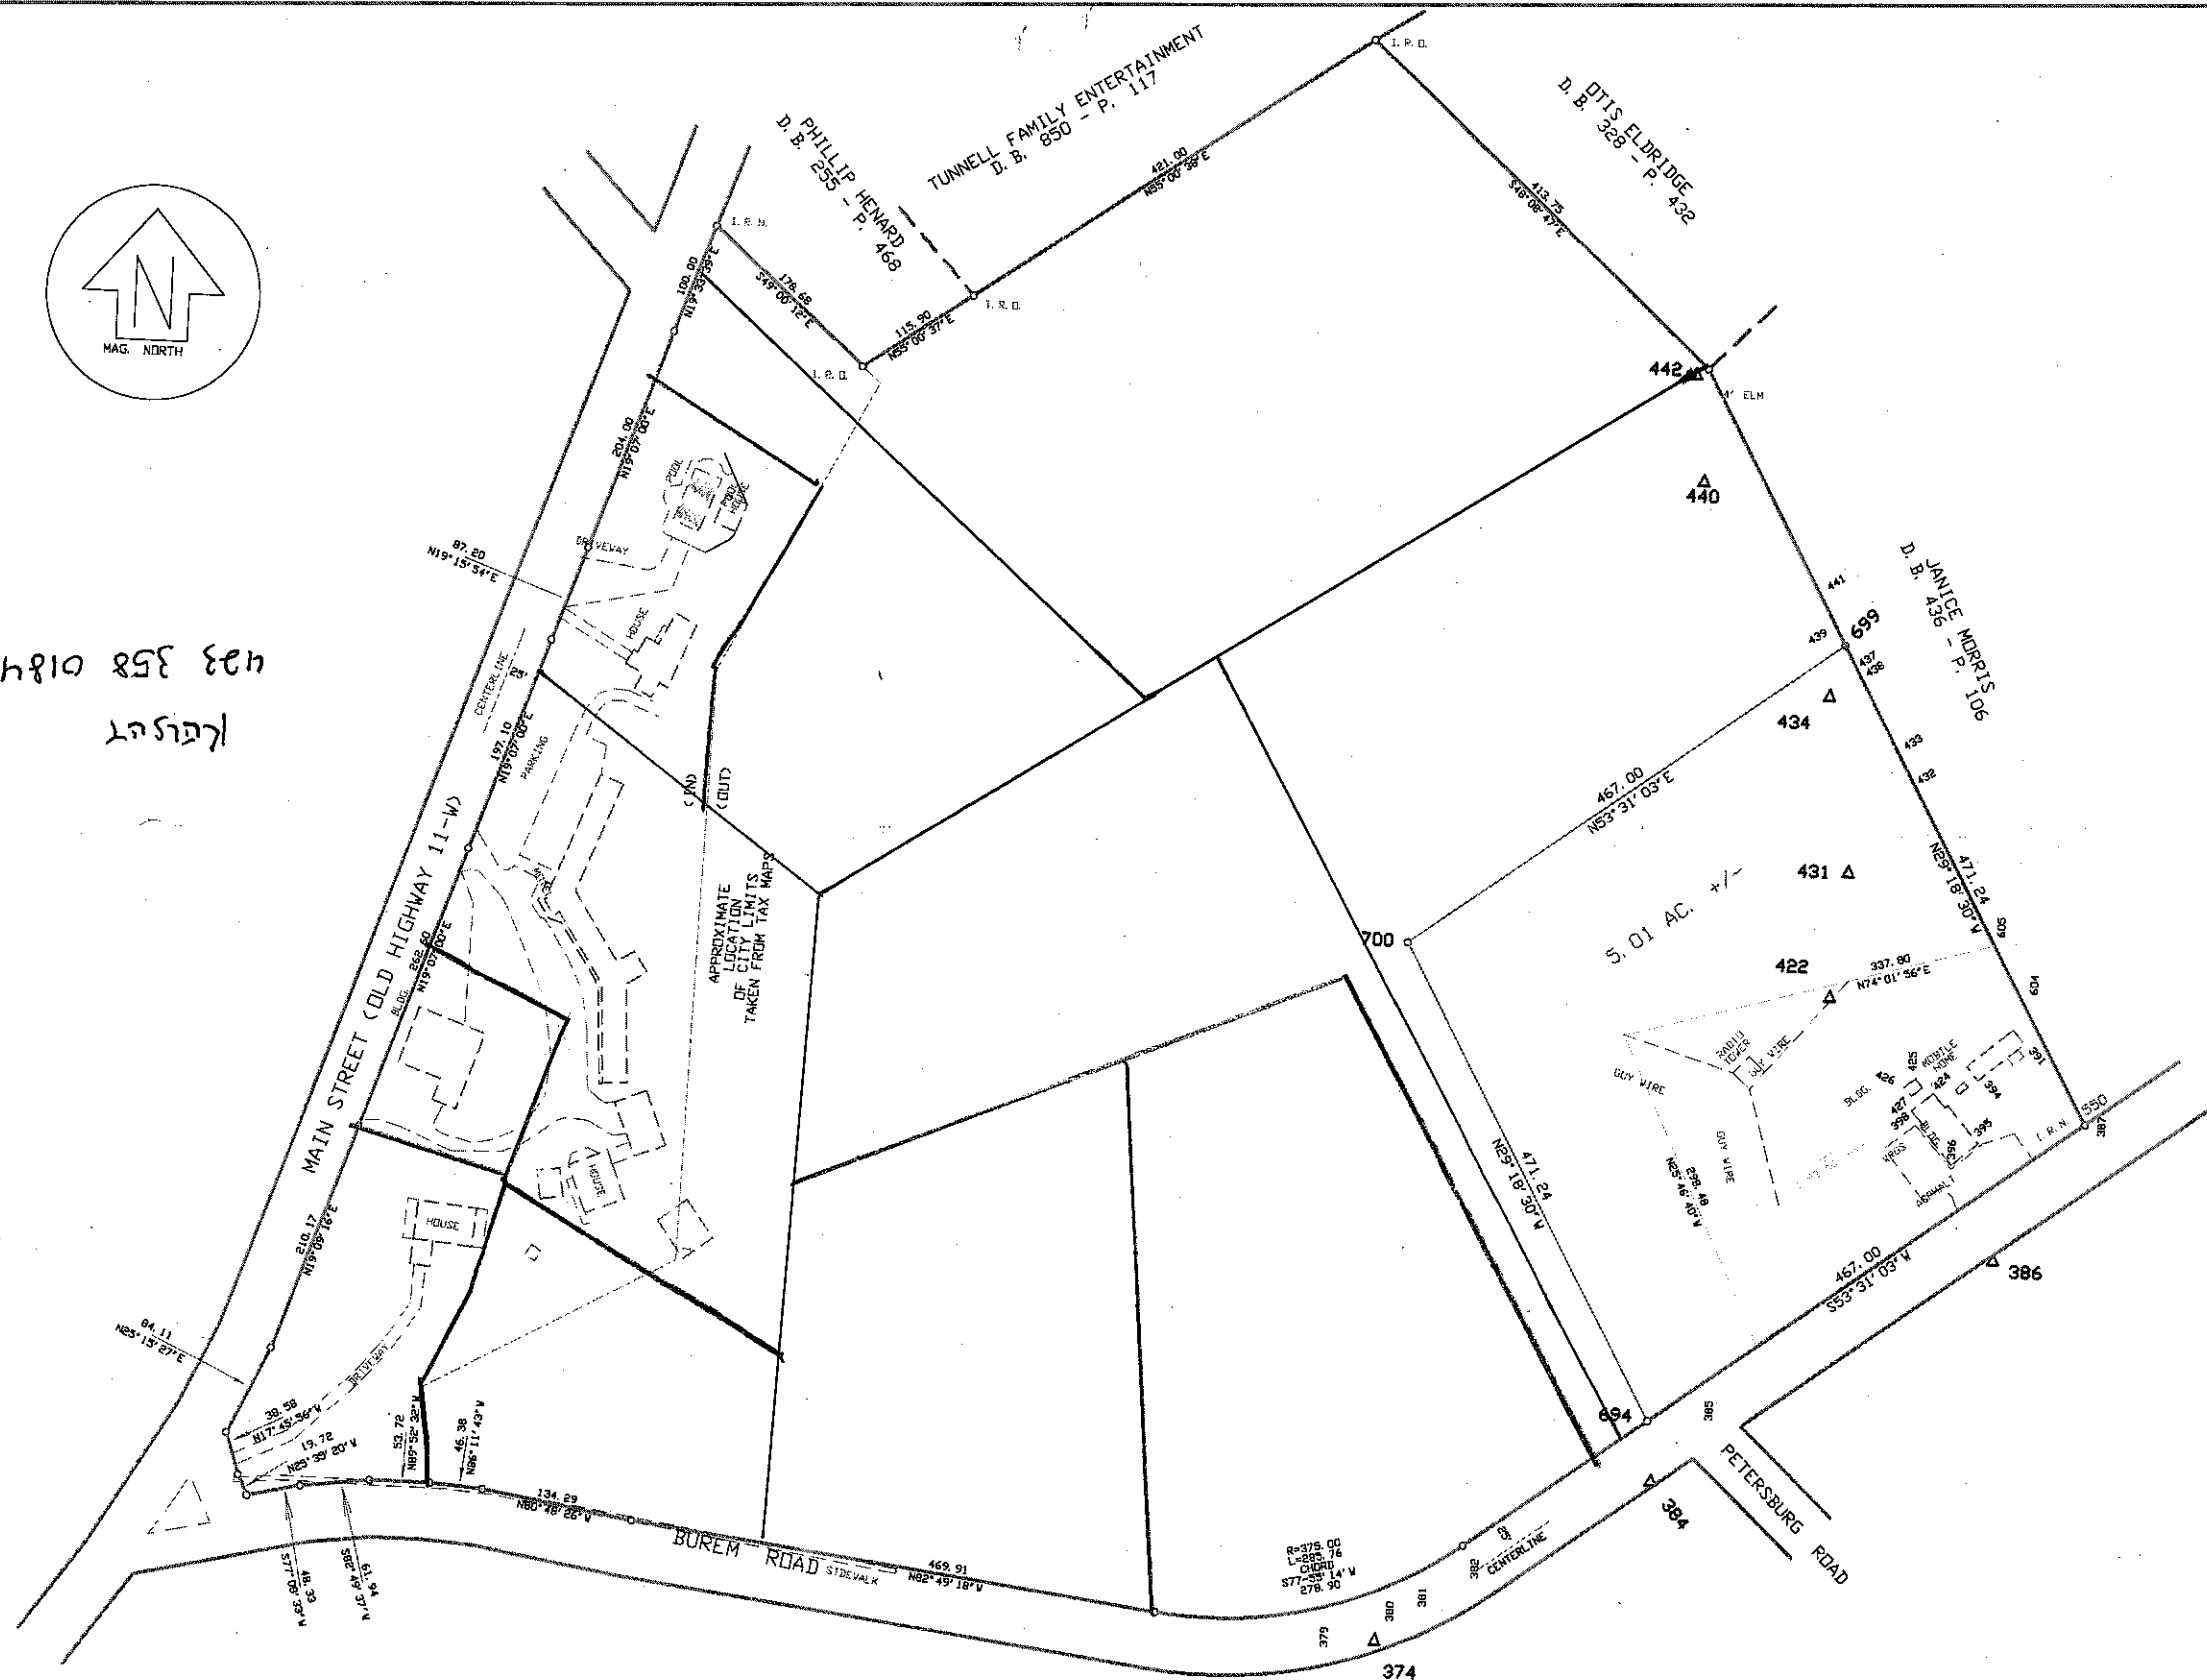

I. D. PRICE ESTATE  
 4TH CIVIL DISTRICT HAWKINS CO., TN.  
 SCALE 1" = 100'

TOTAL ACRES  
 32.79 +/-

I HEREBY CERTIFY THAT THIS IS A CATEGORY \_\_\_\_\_ SURVEY AND THE RATIO OF PRECISION OF THE UNADJUSTED SURVEY IS \_\_\_\_\_ AS SHOWN HEREON.

SURVEYOR  
 REG. NO. 285  
 PHONE (423) 272-6408

THIS SURVEY IS SUBJECT TO ANY AND ALL SERVITUDES, EASEMENTS, COVENANTS OR RESTRICTIONS EITHER WRITTEN OR UNWRITTEN.

TAX MAP 101 - PARCEL 18  
 TAX MAP 101B - PARCEL 5  
 BASE BEARING TAKEN FROM D. B. 650 - P. 117

D. B. 101 - P. 315, D. B. 127 - P. 423  
 D. B. 128 - P. 540 D. B. 233 - P. 261  
 D. B. 252 - P. 722 D. B. 270 - P. 165