

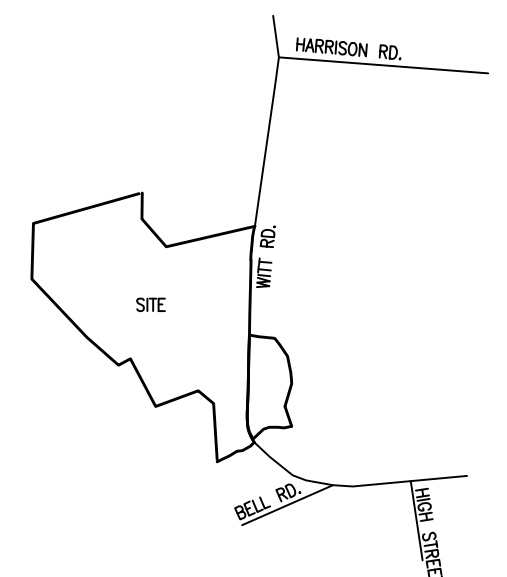


- LEGEND**
- IP Iron Pin
 - (F) Found
 - (S) Set
 - POB Point of Beginning
 - PP Electric Pole
 - TP TELEPHONE POLE
 - GAS MARKER POST

LINE	BEARING	DISTANCE
L1	S04°52'11"W	109.35
L2	S01°12'03"W	294.69
L3	S01°27'06"W	263.96
L4	S01°01'06"W	220.13
L5	S01°08'05"W	192.93
L6	S01°25'09"W	187.15
L7	S01°25'52"W	190.66
L8	S01°39'37"W	244.81
L9	S33°12'43"E	34.65
L10	N33°02'07"W	25.81
L11	S01°36'15"E	48.00
L12	N01°36'15"W	48.03
L13	N01°39'37"E	244.91
L14	N01°25'09"E	187.25
L15	N01°25'52"E	190.79
L16	N01°08'09"E	188.29
L17	S81°41'35"E	100.68
L18	S84°38'00"E	106.66
L19	S01°12'03"W	77.04
L20	S01°12'03"W	50.14
L21	S01°12'03"W	167.51
L22	S01°27'06"W	56.81
L23	S01°27'06"W	50.15
L24	S01°27'06"W	157.00
L25	S01°01'06"W	142.75
L26	S01°01'06"W	77.38
L27	S01°25'52"W	19.84
L28	S01°25'52"W	50.18
L29	S01°25'52"W	120.65

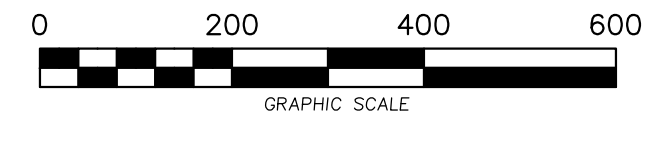

NOTES:
 NEW 1/2" IRON PINS SET ON ALL CORNERS UNLESS OTHERWISE NOTED.
 PROPERTY CONSISTS OF ELEVEN LOTS WITH A TOTAL AREA OF 91.23 ACRES.
 PROPERTY OWNERS:
 WILLIAM D & NINA C SNODGRASS
 1767 WITT RD.
 WHITE PINE, TN. 37890

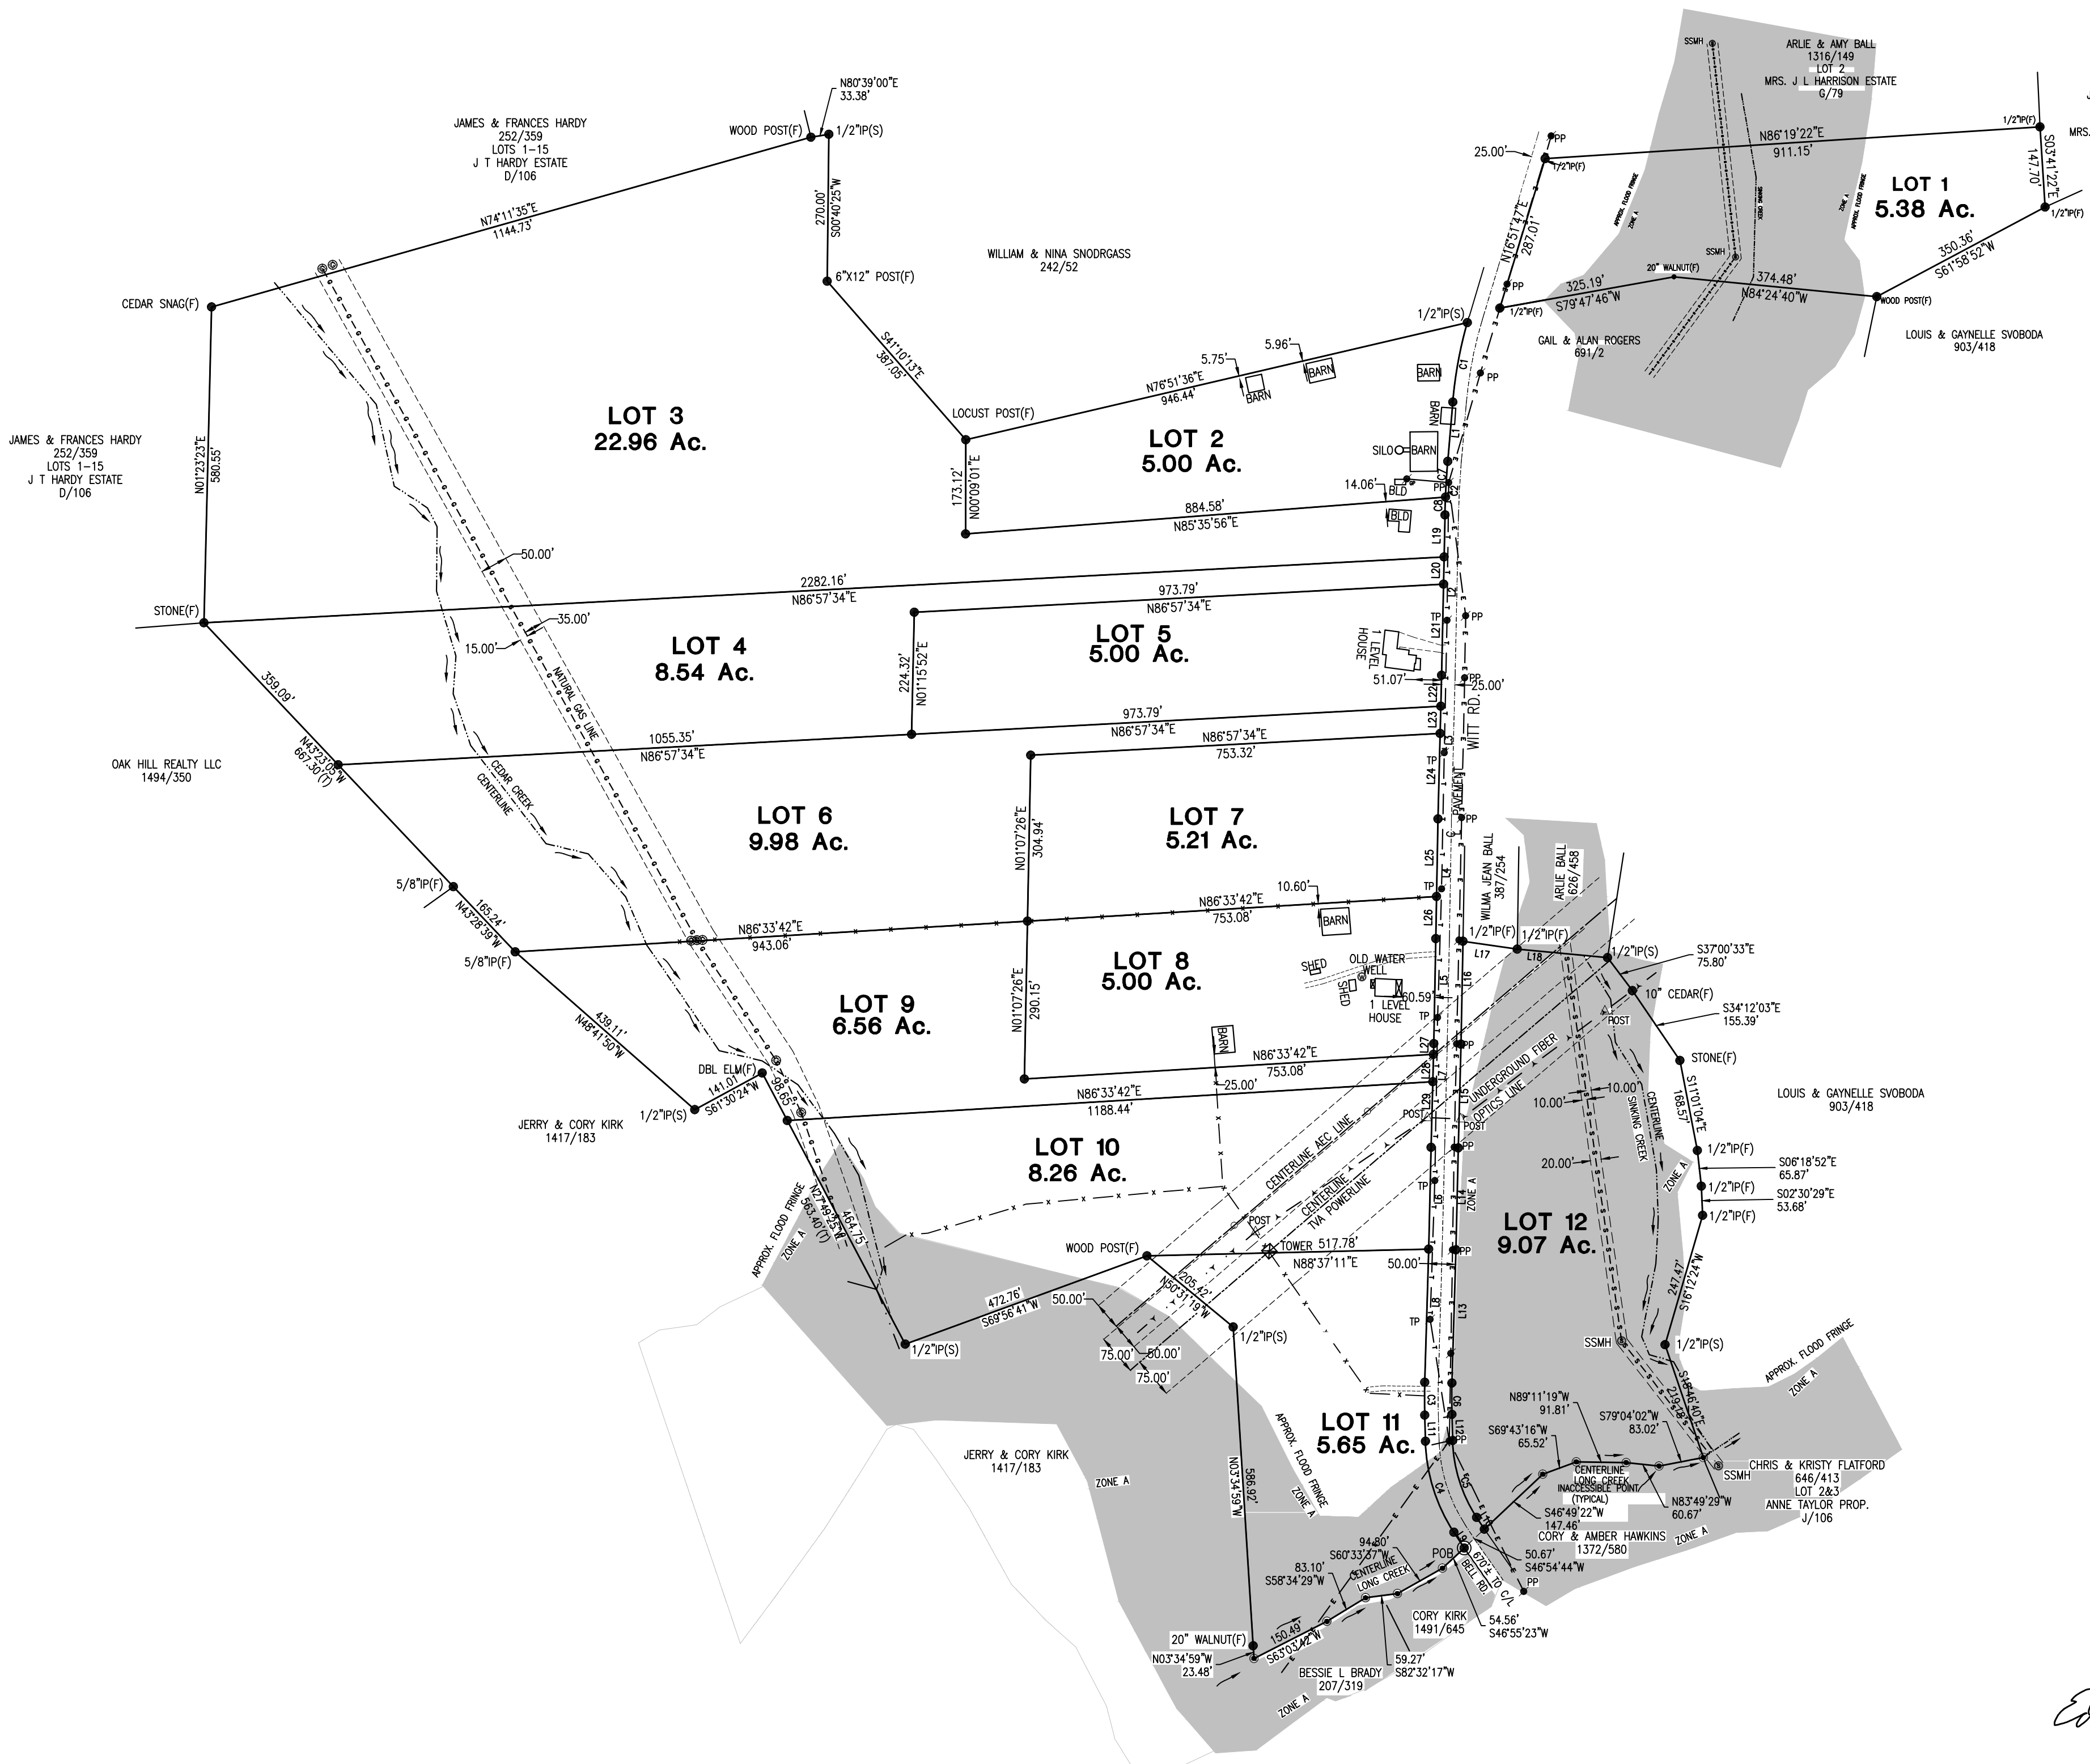

SURVEY FOR:
WILLIAM D AND NINA C SNODGRASS
 Located within the 3rd district of JEFFERSON county, Tennessee
 Tax Map/Group/Parcel# 028/-/903.00 Deed Ref. Bk/Pg: 415/244
 Tax Map/Group/Parcel# 027/-/042.00 Deed Ref. Bk/Pg: 386/263
 SUBDIVISION: LOTS 1&2 JARVIS TESTERMAN FARM (A/74)

Bearing Base: In. State Grid

GARRETT ASSOCIATES
 EDDY R. GARRETT, RLS#1544
 4839 SHADY RD., STRAWBERRY PLAINS, TN 37871
 PHONE: (865)-933-5622 FAX: (865)-933-1277
 EMAIL: GARRETT1544@BELL.SOUTH.NET

CURVE	RADIUS	ARC LENGTH	CHORD LENGTH	CHORD BEARING	TANGENT
C1	775.93	148.64	148.41	N10°21'27"E	74.55
C2	1539.52	98.58	98.58	S03°02'07"W	49.31
C3	1542.29	60.47	60.46	S00°00'00"E	30.24
C4	323.08	177.22	175.01	S17°19'11"W	90.90
C5	273.06	149.79	147.92	N17°19'11"W	76.83
C6	983.29	57.59	57.59	N00°00'03"W	28.80
C7	1539.52	65.59	65.58	S03°38'57"W	32.80
C8	1539.52	32.99	32.99	S01°48'53"W	16.50

DATE: 2/20/2020
 REVISIONS:
 DRAWN BY: GAR TDH
 SCALE: 1" = 200'
 DRAWING NO. 20-002