


Certification of Ownership and Dedication
 I (we) hereby certify that I am (we are) the owner(s) of the property shown and described hereon and that I (we) hereby adopt this plan of subdivision with my (our) free consent, establish the minimum building restriction lines, and dedicate all rights-of-way, streets, alleys, walks, easements, parks, and other open spaces to public or private use as noted.


Date _____ 20____
 RITA P CAMPBELL

LEGEND
 ● IP Iron Pin
 (F) Found
 (S) Set
 ● POB Point of Beginning
 ● PP Electric Pole

GRID NORTH

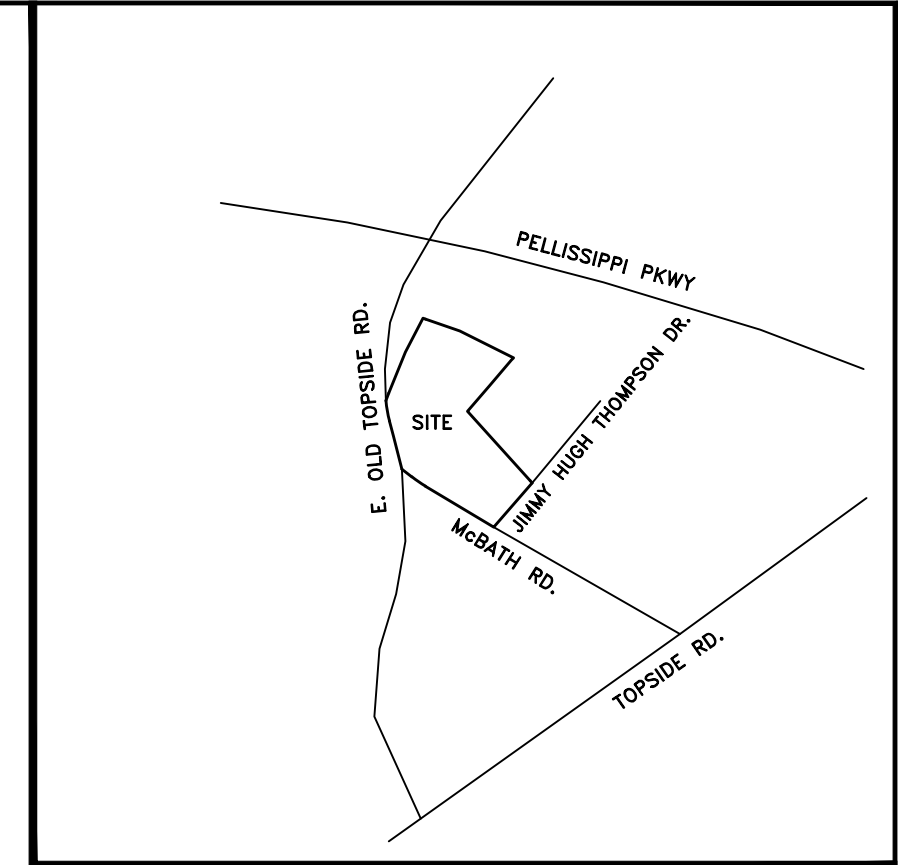

NOTES:
 NEW IRON PINS SET AT ALL CORNERS UNLESS OTHERWISE NOTED.
 PROPERTY CONSIST OF TWO TRACTS WITH THE TOTAL AREA OF 10.82 ACRES.
 OWNERS:
 JAMES PRIGMORE
 % RITA P CAMPBELL
 215 HERITAGE DR.
 TULLAHOMA, TN. 37388

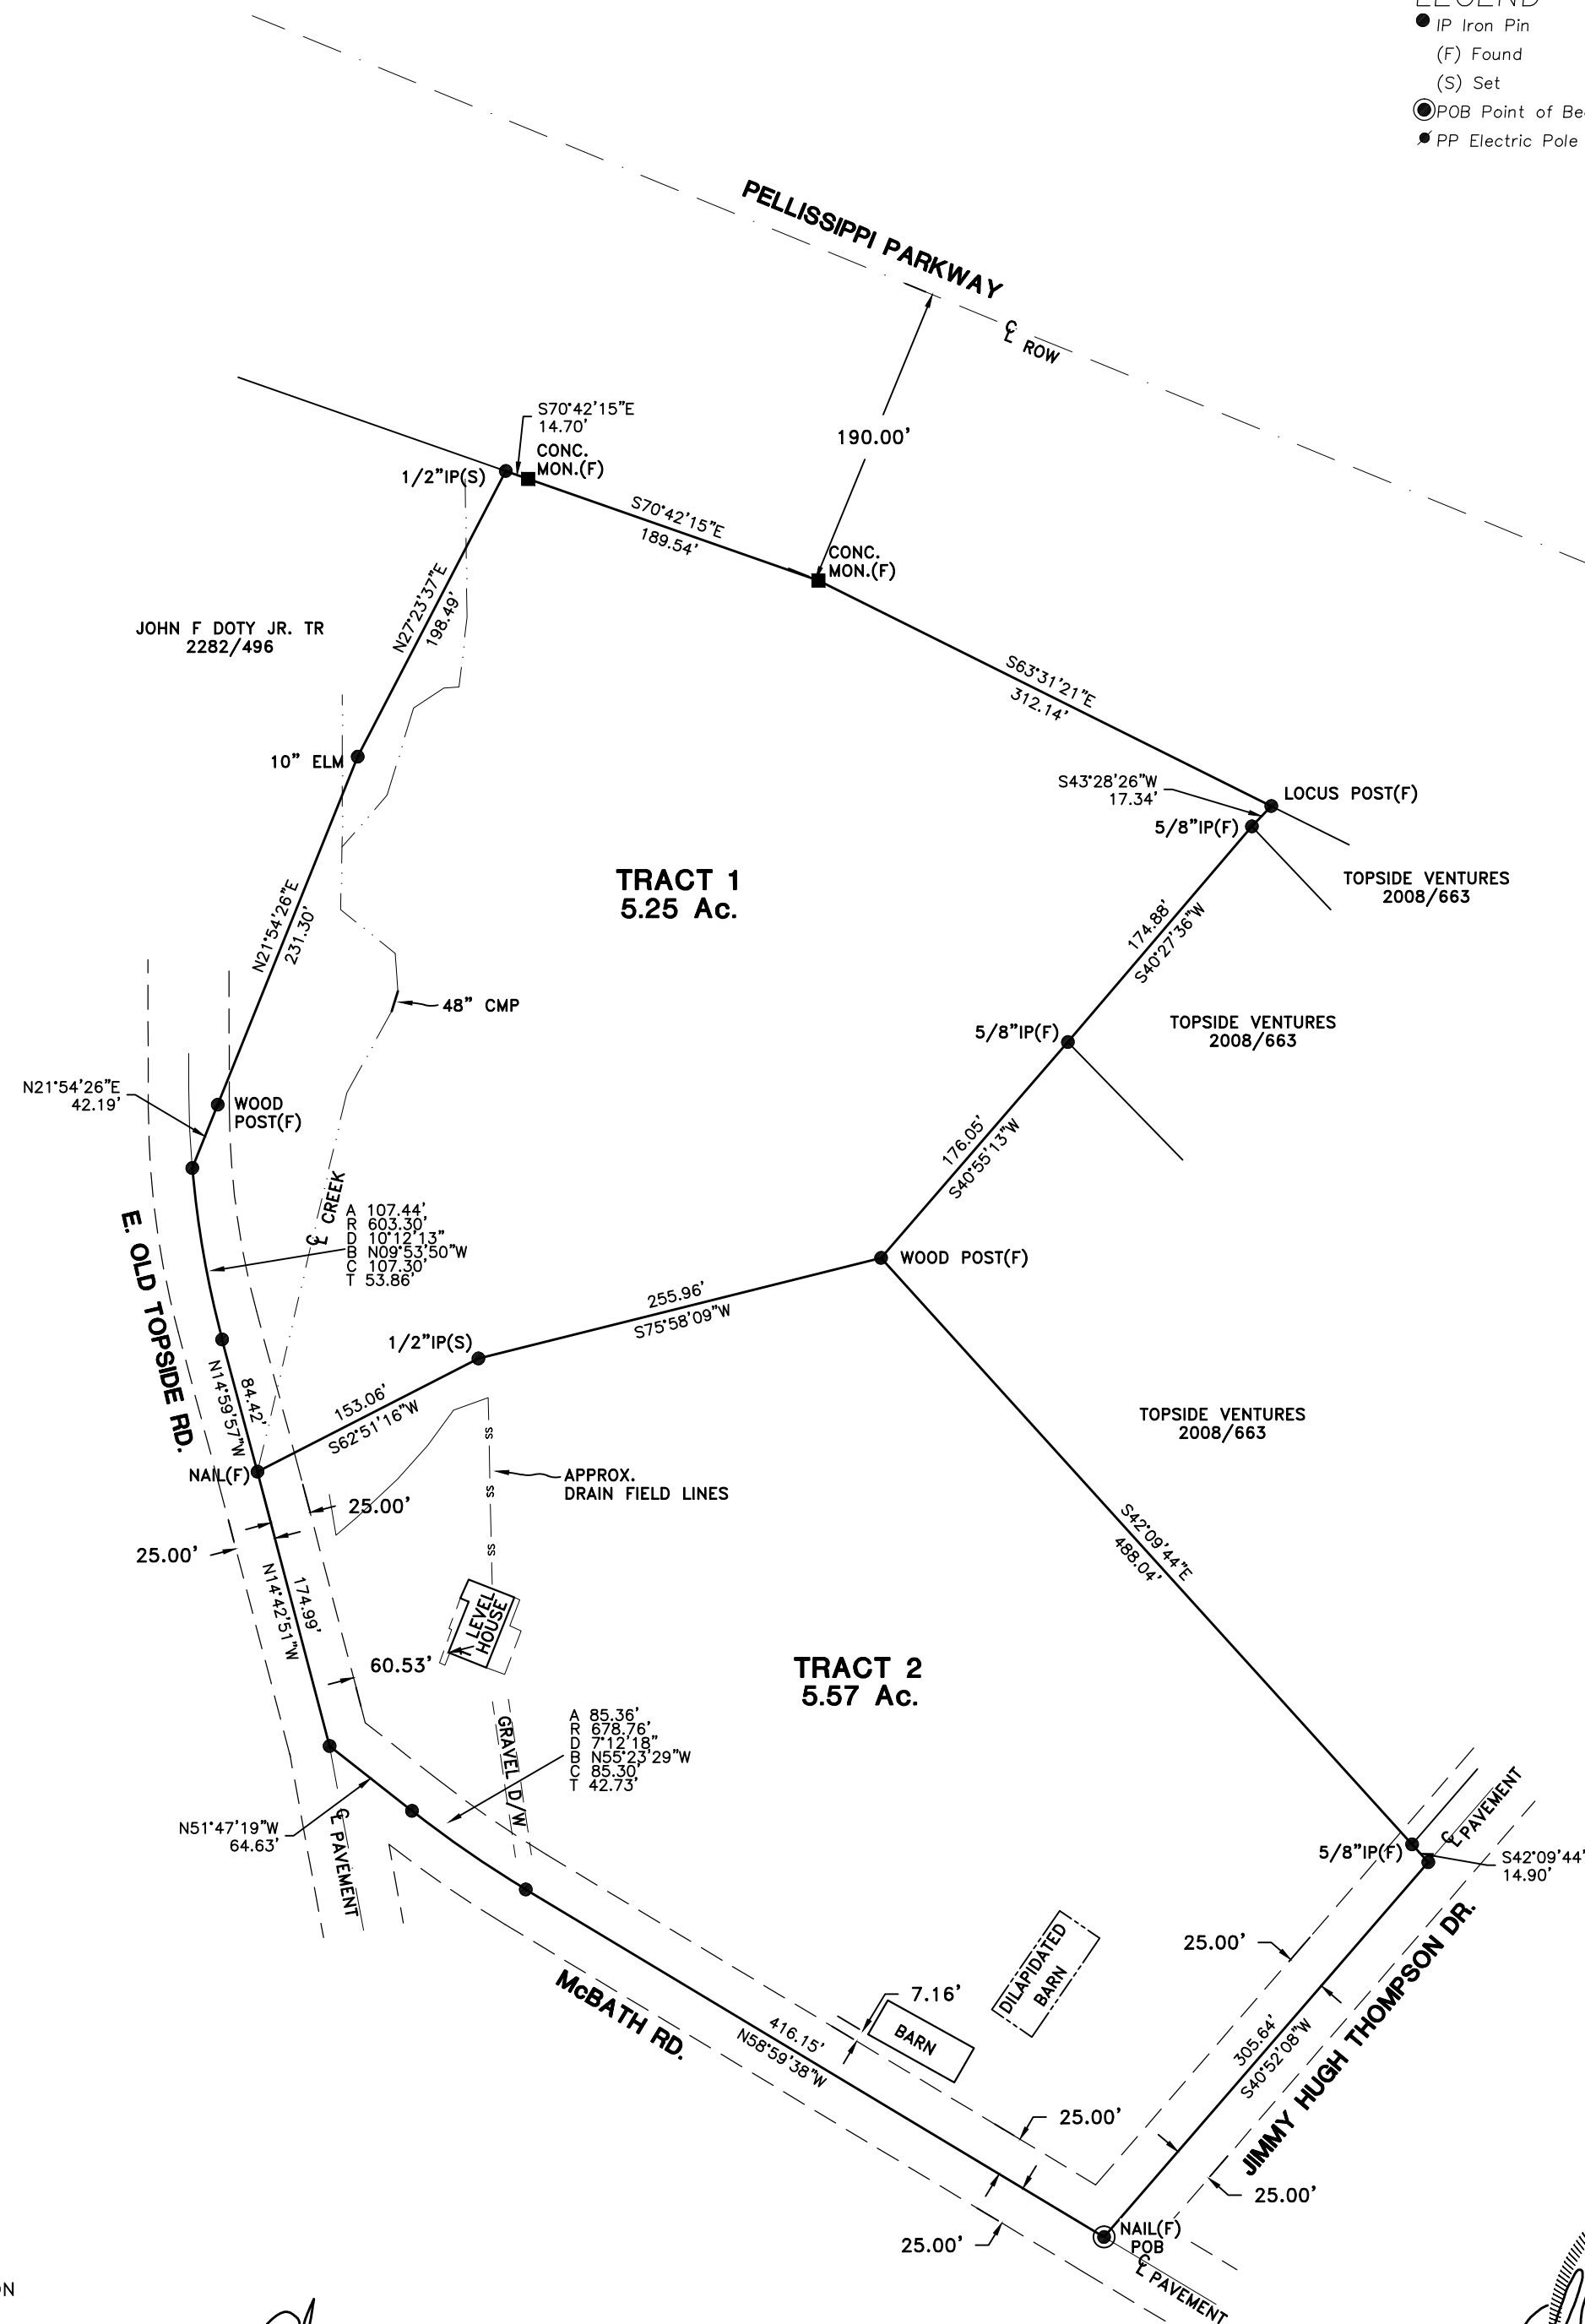


Certificate of Accuracy
 I hereby certify that the plan shown and described hereon is a true and correct survey to the accuracy required by the Blount County Planning Commission and that the monuments have been placed as shown hereon to the specifications of the Blount County Subdivision Regulations.
 Date: OCTOBER 7th, 2020
 Eddy R. Garrett, Registered Surveyor #1544

EXEMPT CERTIFICATION

I CERTIFY THAT THIS PLAT QUALIFIES UNDER THE PROVISIONS OF SECTION 13-7-401 OF THE TENNESSEE CODE ANNOTATED AND IS EXEMPT FROM THE REQUIREMENTS OF THE COUNTY MINIMUM SUBDIVISION REGULATIONS, BECAUSE ALL RESULTANT TRACTS ARE FIVE (5) FIVE ACRES OR GREATER IN SIZE.

EDDY R. GARRETT, RLS NO. 1544
 DATED: OCTOBER 7th, 2020

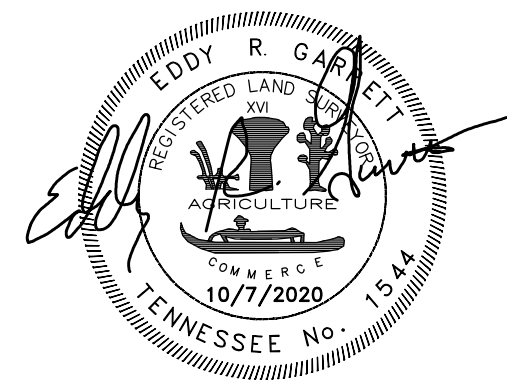

SURVEY FOR PRIGMORE PROPERTY

LOCATED WITHIN THE 11th DISTRICT OF BLOUNT COUNTY, TENNESSEE
 WITHIN THE CITY OF _____
 LOT NO. _____ IN _____
 RECORDED PLAT REF: _____
 TAX MAP 017 GROUP _____ PARCEL 013.00
 WARRANTY DEED REF: 331/281 & 289/85 & 282/73
 BEARING BASE TN. GRID NORTH

GARRETT & ASSOCIATES
 EDDY R. GARRETT R.L.S #1544
 4839 SHADY RD. STRAWBERRY PLAINS, TN 37871
 PHONE: (865)-933-5622 FAX: (865)-933-1277
 EMAIL: GARRETT1544@BELLSOUTH.NET

ORDERED BY: FURROW ACTION
 DATE: 10/7/2020 SCALE: 1" = 100'
 REVISIONS: _____
 DRAWN BY: TDH DRAWING NO. 20-171