



150

15

No. 396 REGISTER'S OFFICE
STATE OF TENNESSEE
KNOX COUNTY
Received for Record the 8 day
of July A. D. 1954
at 3:07 clock P. M. Recorded in
Book No. 20 Page 150
Noted in Note Book 42 Page 307
Fee \$ 1.00
Register
Reliff White

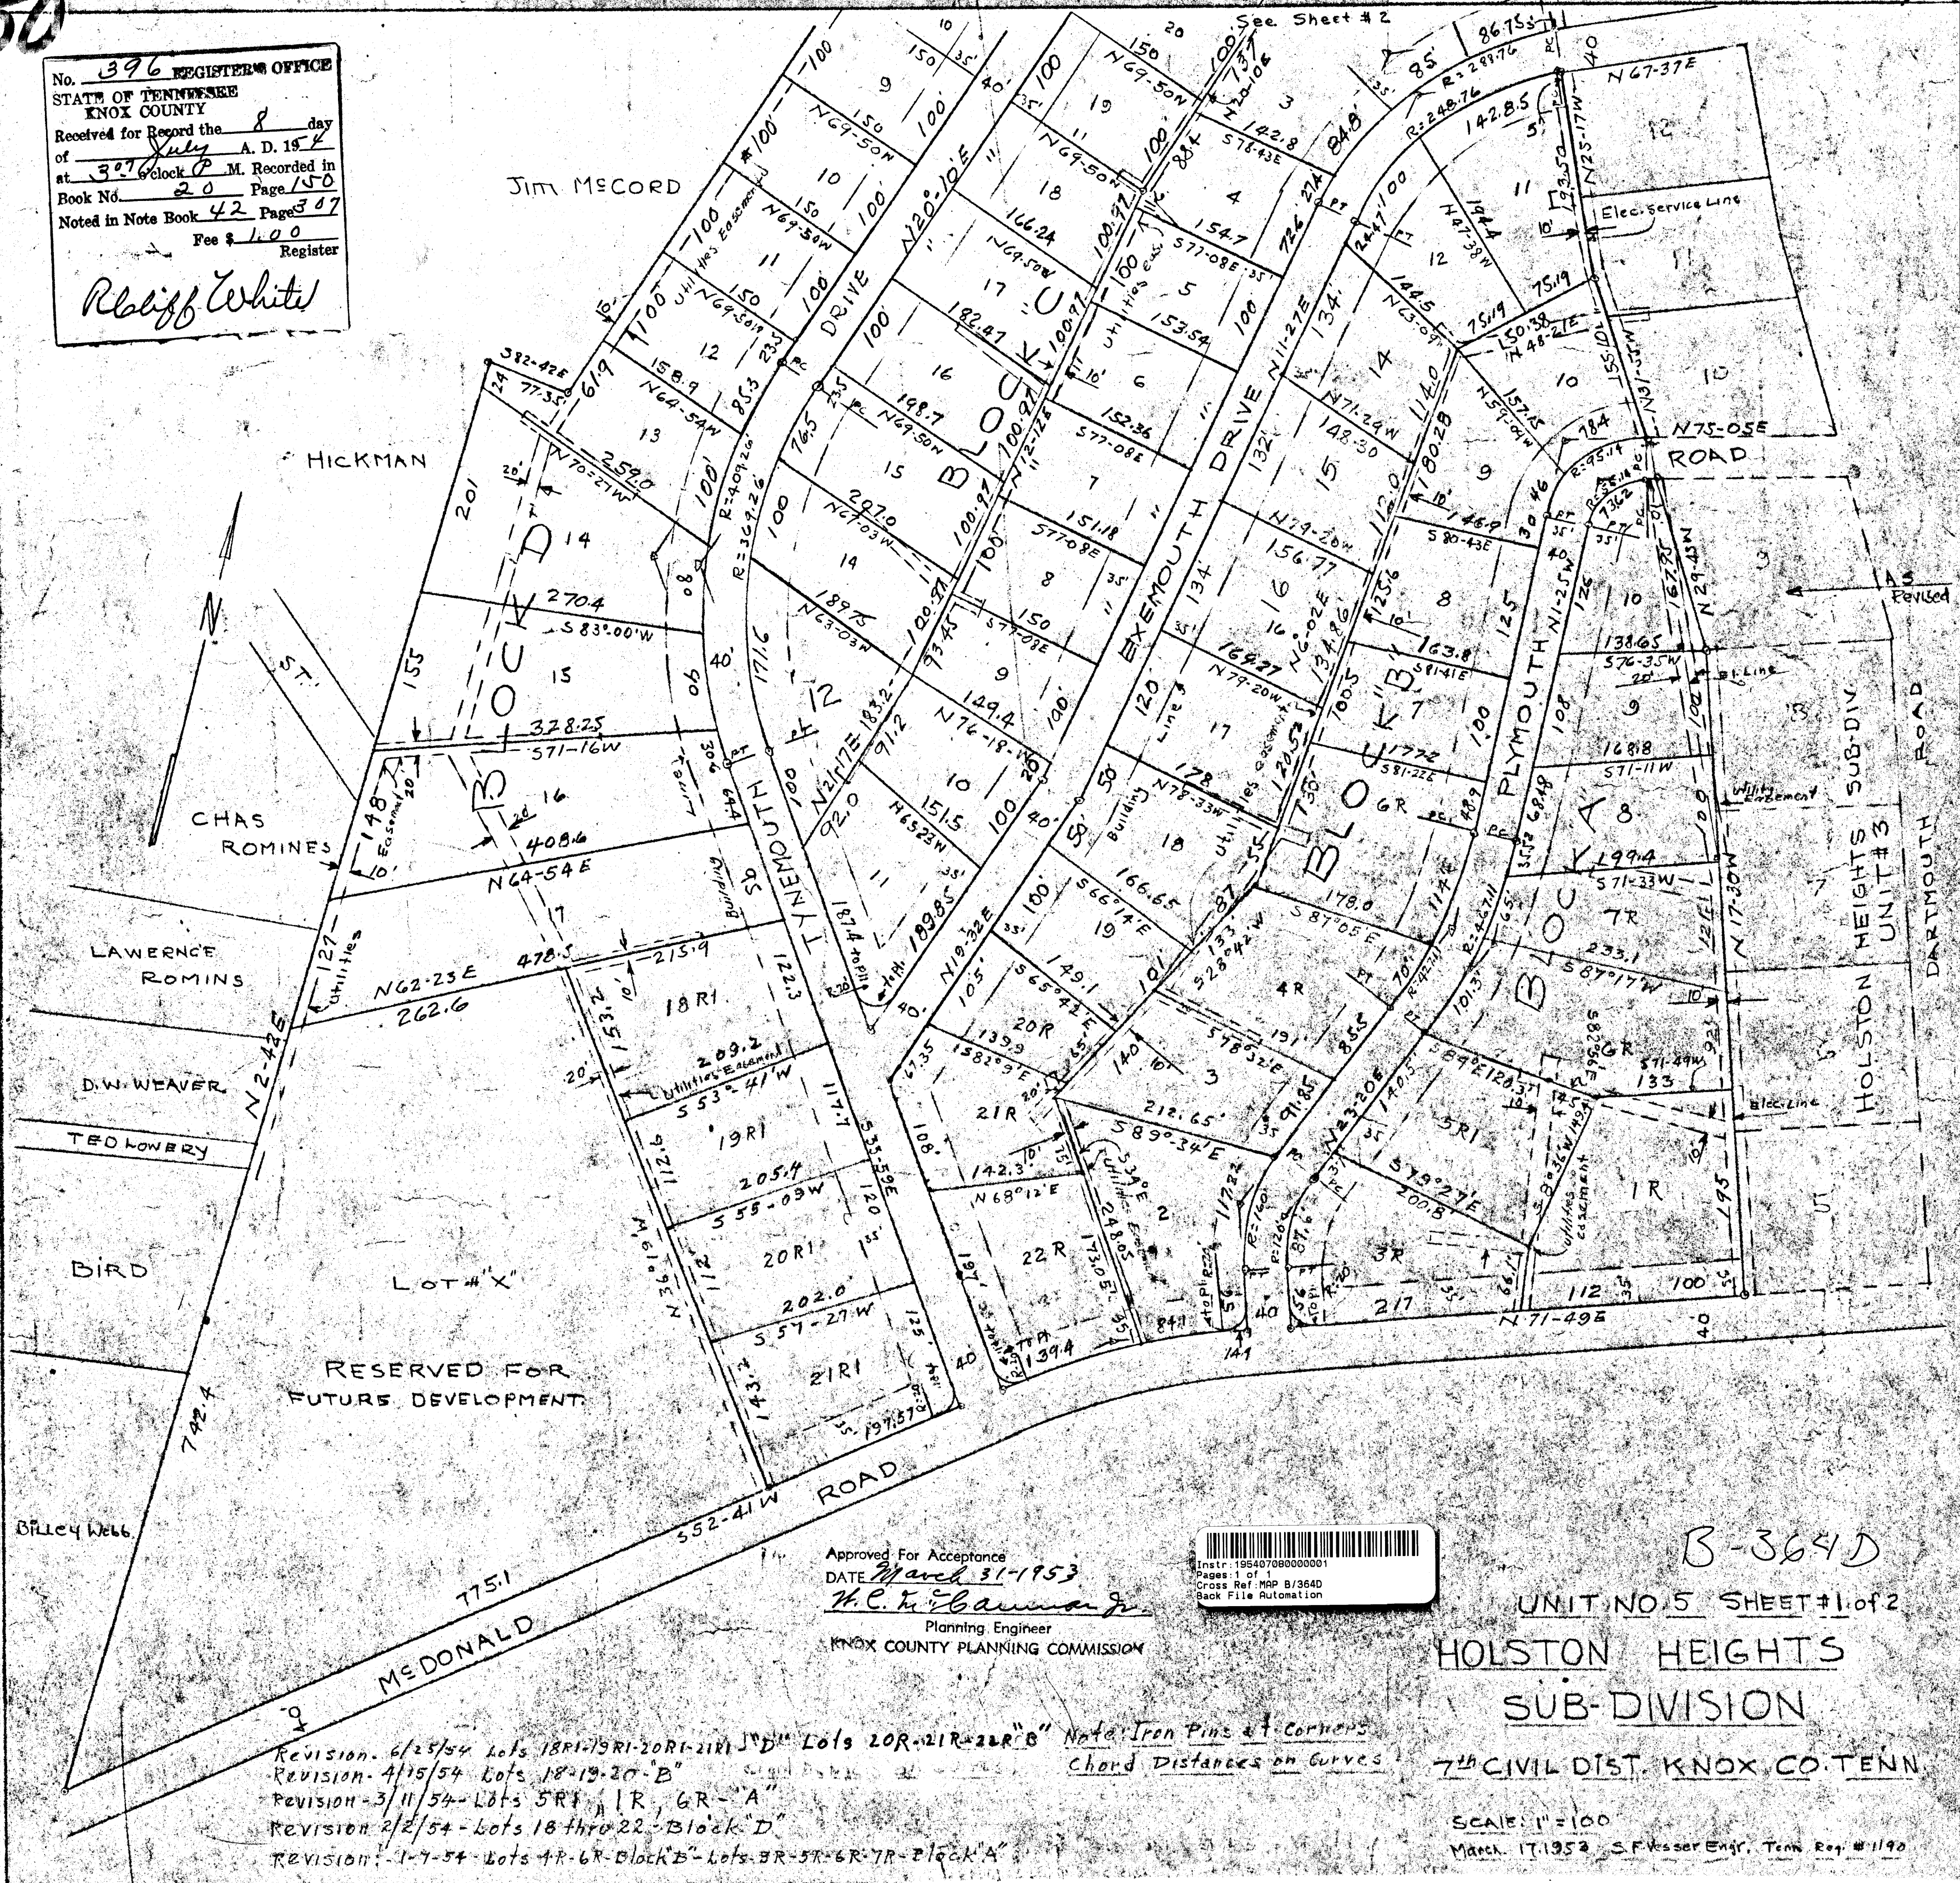

Approved For Acceptance
DATE March 31-1953
H.C. Cannon Jr.
Planning Engineer
KNOX COUNTY PLANNING COMMISSION

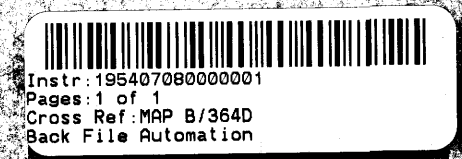

B-364D
UNIT NO 5 SHEET #1 of 2
HOLSTON HEIGHTS
SUB-DIVISION

Revision: 6/25/54 Lots 18R1-19R1-20R1-21R1 "D" Lots 20R-21R-22R "B" Note: Iron Pins at Corners
Revision: 4/15/54 Lots 18-19-20 "B"
Revision: 3/11/54 Lots 5R1, 1R, 6R "A"
Revision: 2/2/54 Lots 18 thru 22 "Block D"
Revision: 1-7-54 Lots 4R-6R "Block B" Lots 5R-5R-6R-7R "Block A"

7th CIVIL DIST. KNOX CO. TENN
SCALE: 1"=100
March 17, 1952 S.F. Vesser Engr. Tenn. Reg. #1190